

PRL GLASS SYSTEMS INC.

Telephone : (877) 775-25856 251 Mason Way
 Fax No. : (626) 968-95256 City of Industry, C.A.
 www.prl.glass.com www.prlaluminum.com

Max Slider: Sliding Glass Door - Medium Stile - MS / MS / MS
Sliding Door / Fixed Panel (XO)

IMPORTANT DESIGN NOTE: ALL DECS, DESIGNS, ARRANGEMENTS AND PLANS INDICATED OR REPRESENTED BY THESE DRAWINGS ARE OWNED BY AND THE PROPERTY OF PRL GLASS SYSTEMS INC. NO PART THEREOF SHALL BE REPRODUCED, COPIED, ADAPTED, DISTRIBUTED TO OTHERS, PUBLISHED, SOLD OR OTHERWISE USED WITHOUT THE PRIOR WRITTEN CONSENT OF AND APPROPRIATE COMPENSATION TO PRL GLASS SYSTEMS INC. COPYRIGHT ©

THIS DRAWING IS NOT TO SCALE IF NOT PRINTED ON 24" X 36" PAPER

ARCHITECT OF RECORD'S APPROVAL

STRUCTURAL ENGINEER OF RECORD'S APPROVAL

STRUCTURAL ENGINEER'S APPROVAL


GENERAL CONTRACTOR'S APPROVAL

| REVISIONS | BY |
|-----------|----|
| △ | |
| △ | |
| △ | |
| △ | |
| △ | |
| △ | |

job name
 job name
 job name
 address

GENERAL CONTRACTOR: XXXXXXXX ARCHITECT: XXXXXXXX

DATE: March, 21, 2014
 SCALE: 1"=1'-0"
 DRAWN: P
 JOB: XXXXXXXX
 SHEET: 1.01

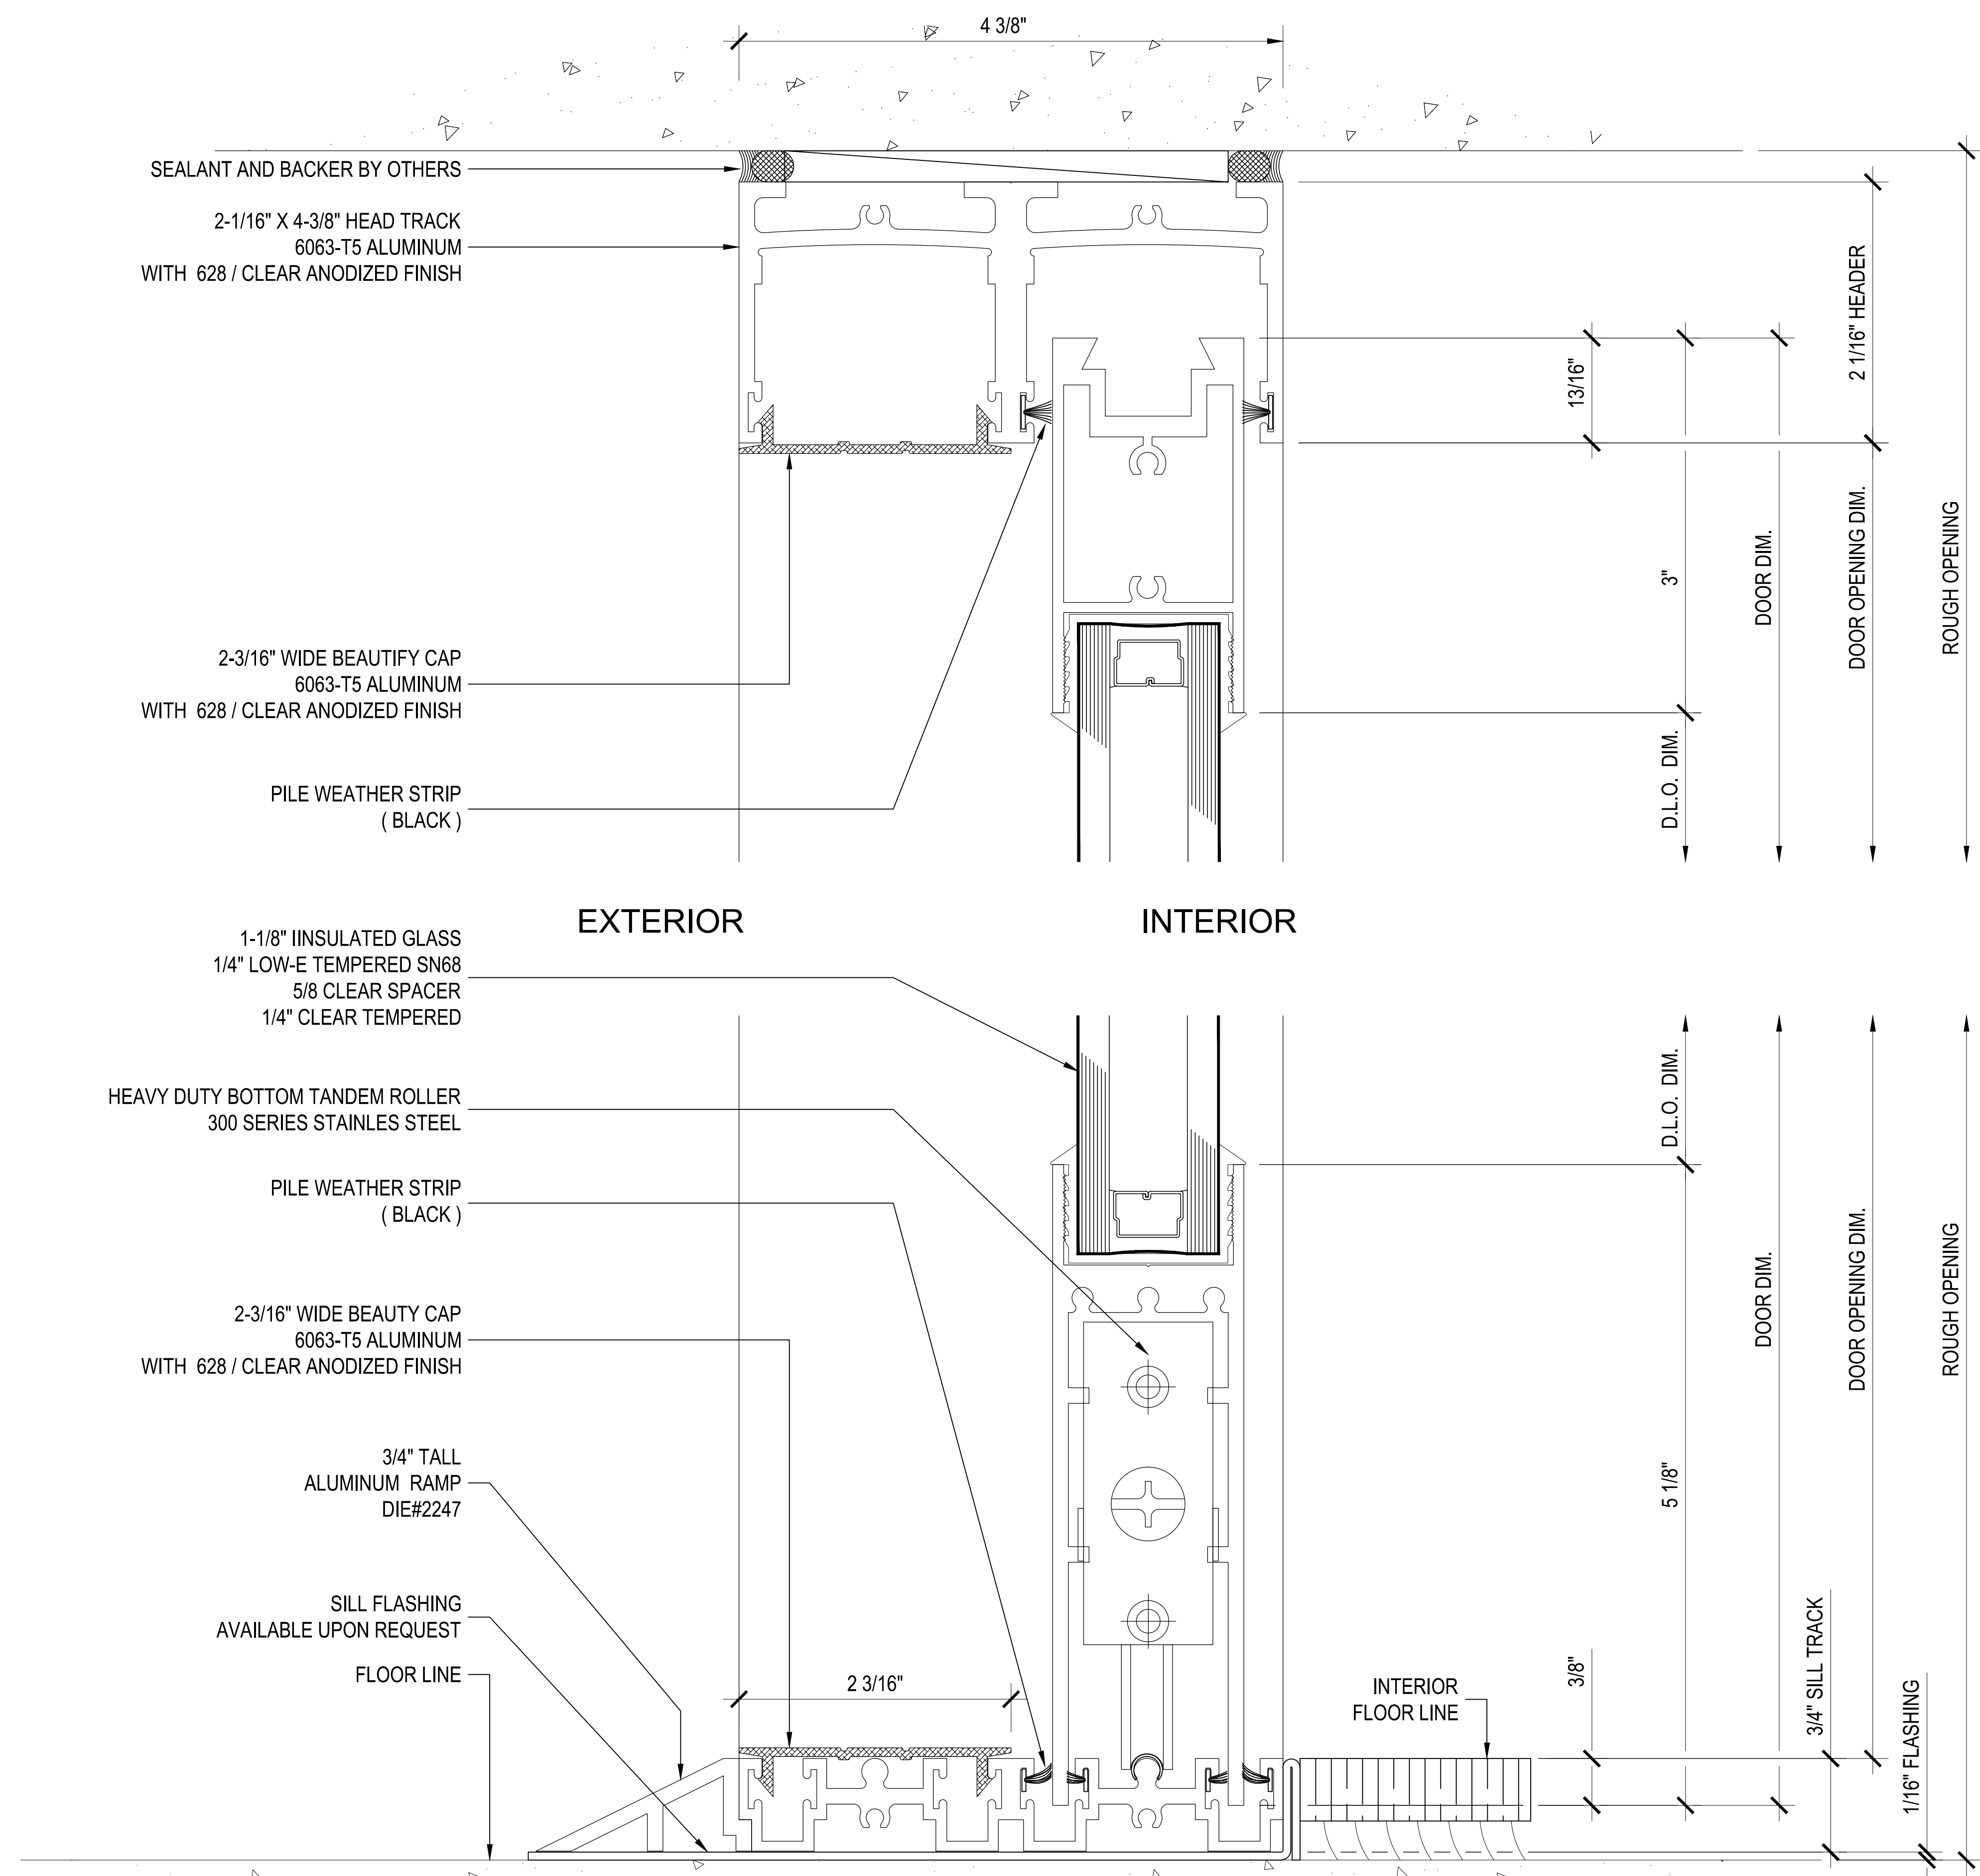

C Section @ (Slider)
 Max-Slider Sliding Glass Door (XO)

IMPORTANT DESIGN NOTE: ALL IDEAS, DESIGNS, ARRANGEMENTS AND PLANS INDICATED OR REPRESENTED BY THESE DRAWINGS ARE OWNED BY AND THE PROPERTY OF PRL GLASS SYSTEMS INC. NO PART THEREOF SHALL BE REPRODUCED, COPIED, ADAPTED, DISTRIBUTED TO OTHERS, PUBLISHED, SOLD OR OTHERWISE USED WITHOUT THE PRIOR WRITTEN CONSENT OF AND APPROPRIATE COMPENSATION TO PRL GLASS SYSTEMS INC. COPYRIGHT ©

THIS DRAWING IS NOT TO SCALE IF NOT PRINTED ON 24" X 36" PAPER

ARCHITECT OF RECORD'S APPROVAL

STRUCTURAL ENGINEER OF RECORD'S APPROVAL

STRUCTURAL ENGINEER'S APPROVAL


GENERAL CONTRACTOR'S APPROVAL

| REVISIONS | BY |
|-----------|----|
| | |
| | |
| | |
| | |
| | |

job name
 job name
 job name
 address

GENERAL CONTRACTOR: XXXXXXXX ARCHITECT: XXXXXXXX

DATE: March, 21, 2014
 SCALE: XXXXX
 DRAWN: P
 JOB: XXXXXXXX
 SHEET: 2.01

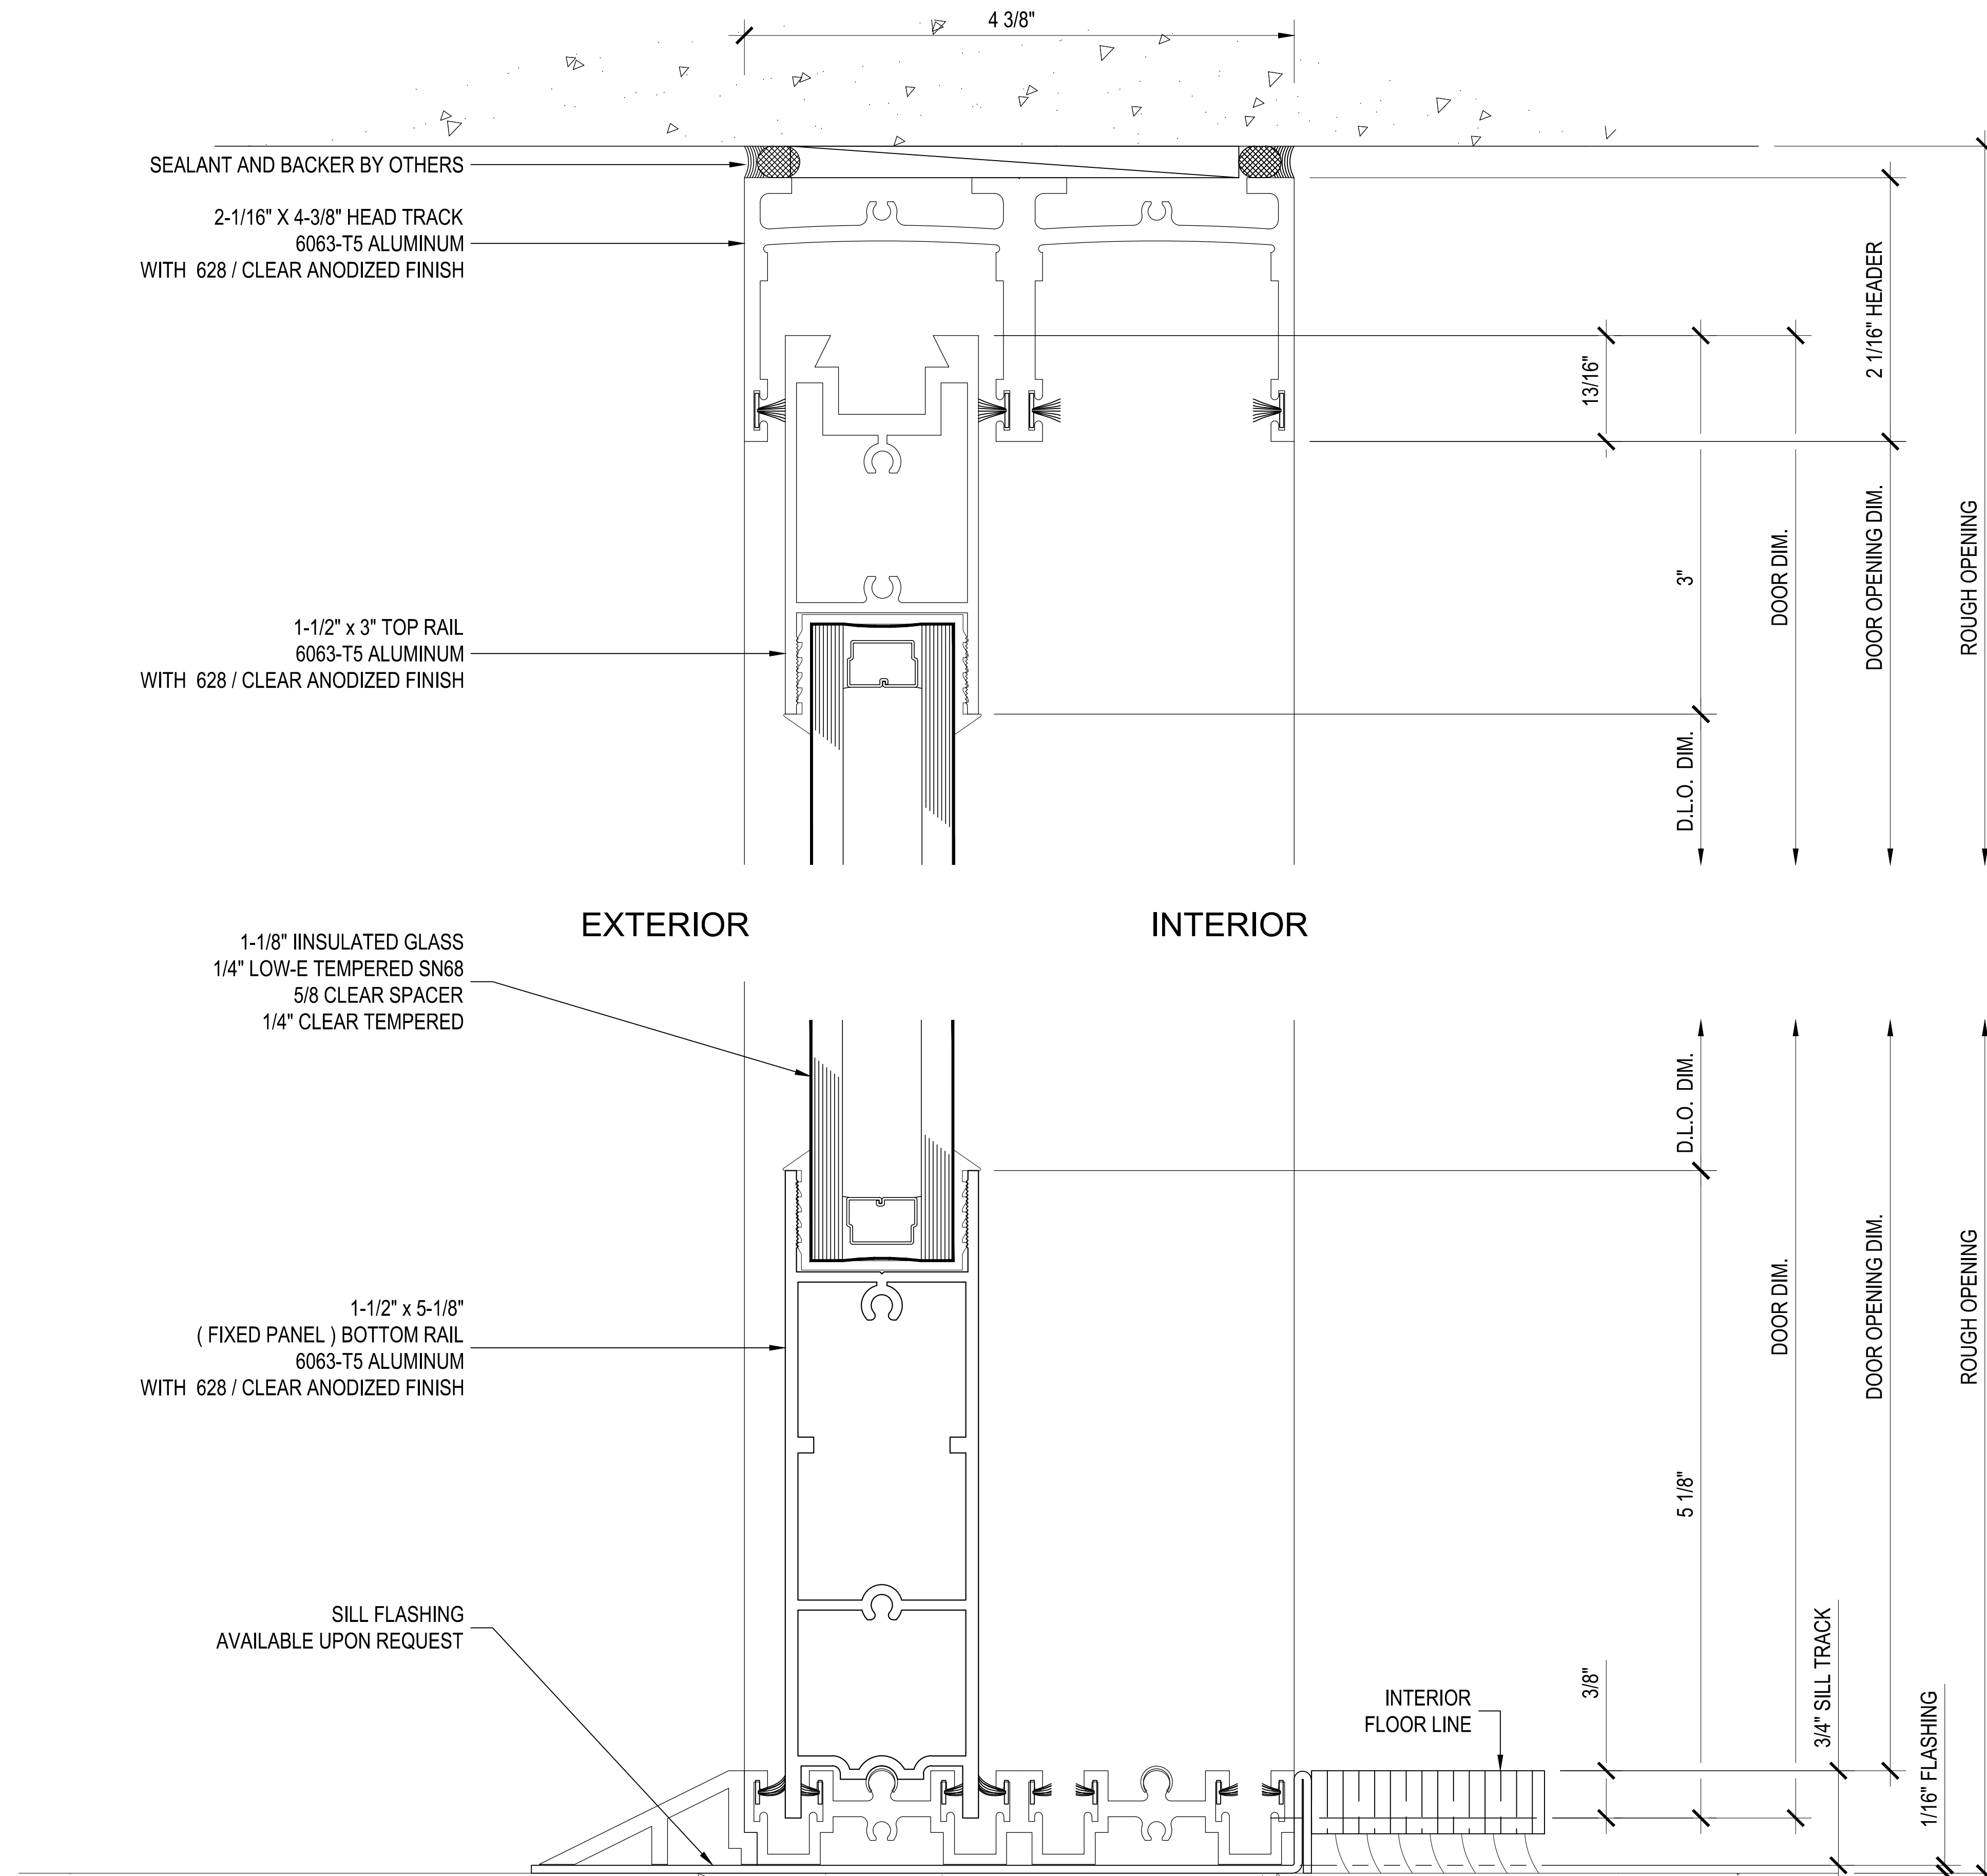

B

Section @ (Fixed)
Max-Slider Sliding Glass Door (XO)

IMPORTANT DESIGN NOTE: ALL IDEAS, DESIGNS, ARRANGEMENTS AND PLANS INDICATED OR REPRESENTED BY THESE DRAWINGS ARE OWNED BY AND THE PROPERTY OF PRL GLASS SYSTEMS INC. NO PART THEREOF SHALL BE REPRODUCED, COPIED, ADAPTED, DISTRIBUTED TO OTHERS, PUBLISHED, SOLD OR OTHERWISE USED WITHOUT THE PRIOR WRITTEN CONSENT OF AND APPROPRIATE COMPENSATION TO PRL GLASS SYSTEMS INC. COPYRIGHT ©

THIS DRAWING IS NOT TO SCALE IF NOT PRINTED ON 24" X 36" PAPER

ARCHITECT OF RECORD'S APPROVAL

STRUCTURAL ENGINEER OF RECORD'S APPROVAL

STRUCTURAL ENGINEER'S APPROVAL


GENERAL CONTRACTOR'S APPROVAL

| REVISIONS | BY |
|-----------|----|
| | |
| | |
| | |
| | |
| | |
| | |

job name
 job name
 job name
 address

GENERAL CONTRACTOR: XXXXXXXX ARCHITECT: XXXXXXXX

DATE: March, 21, 2014
 SCALE: XXXXXX
 DRAWN: P
 JOB: XXXXXXXX
 SHEET: 3.01

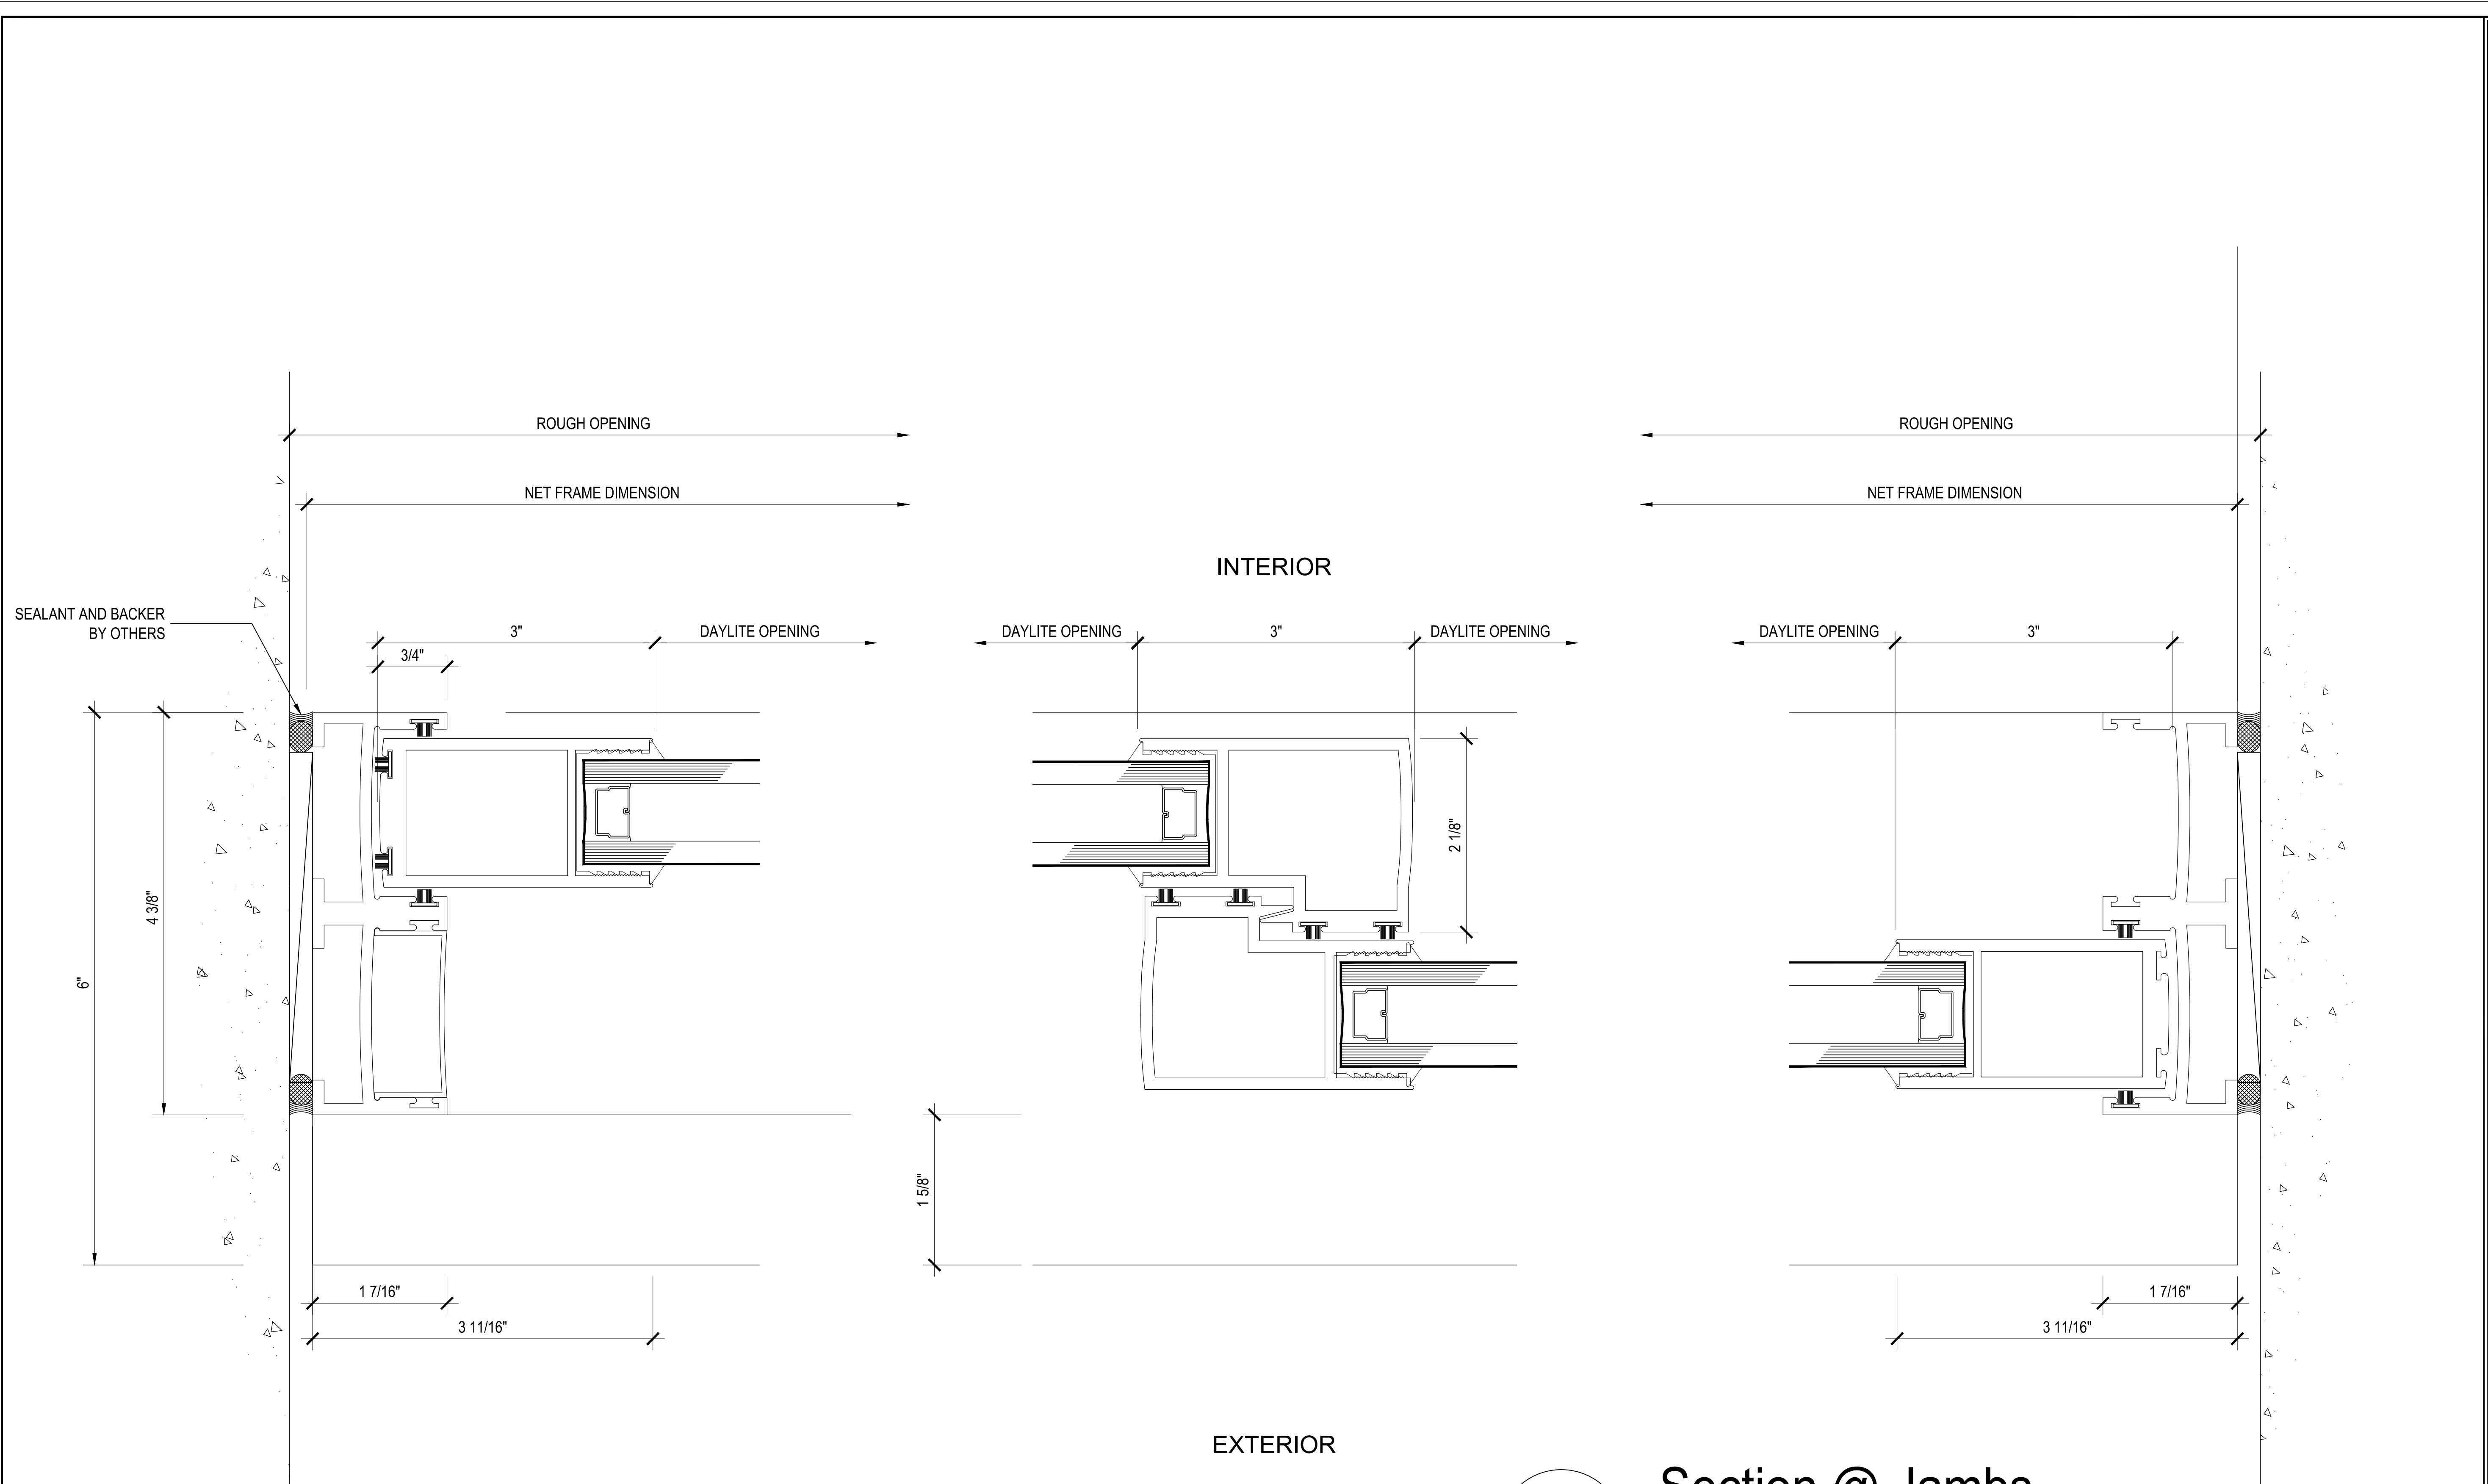

A

Section @ Jambs
 Max-Slider Sliding Glass Door (XO)

IMPORTANT DESIGN NOTE: ALL IDEAS, DESIGNS, ARRANGEMENTS AND PLANS INDICATED OR REPRESENTED BY THESE DRAWINGS ARE OWNED BY AND THE PROPERTY OF PRL GLASS SYSTEMS INC. NO PART THEREOF SHALL BE REPRODUCED, COPIED, ADAPTED, DISTRIBUTED TO OTHERS, PUBLISHED, SOLD OR OTHERWISE USED WITHOUT THE PRIOR WRITTEN CONSENT OF AND APPROPRIATE COMPENSATION TO PRL GLASS SYSTEMS INC. COPYRIGHT ©

THE DRAWING IS NOT TO SCALE IF NOT PRINTED ON 24" X 36" PAPER

ARCHITECT OF RECORD'S APPROVAL

STRUCTURAL ENGINEER OF RECORD'S APPROVAL

STRUCTURAL ENGINEER'S APPROVAL


GENERAL CONTRACTOR'S APPROVAL

| REVISIONS | BY |
|-----------|----|
| | |
| | |
| | |
| | |
| | |


job name
 job name
 job name
 address

GENERAL CONTRACTOR: XXXXXXXX ARCHITECT: XXXXXXXX


DATE: March, 21, 2014
 SCALE: XXXXXX
 DRAWN: P
 JOB: XXXXXXXX
 SHEET: 4.01

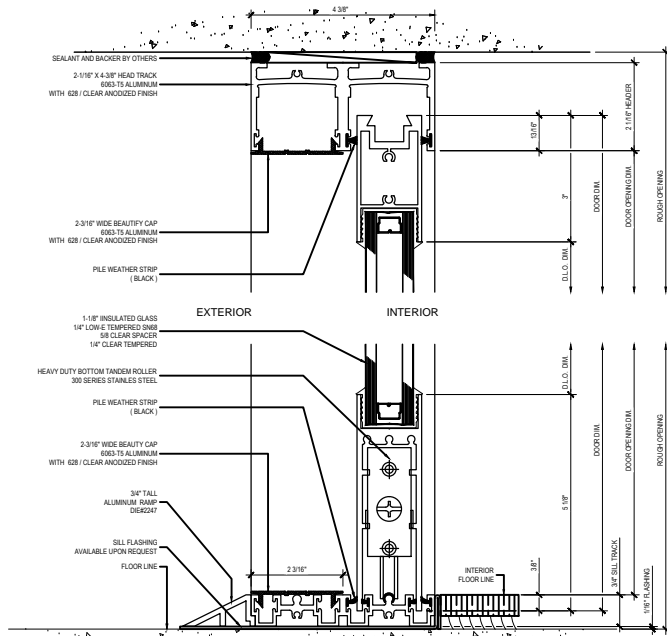

C Section @ (Slider)
Max-Slider Sliding Glass Door (XO)

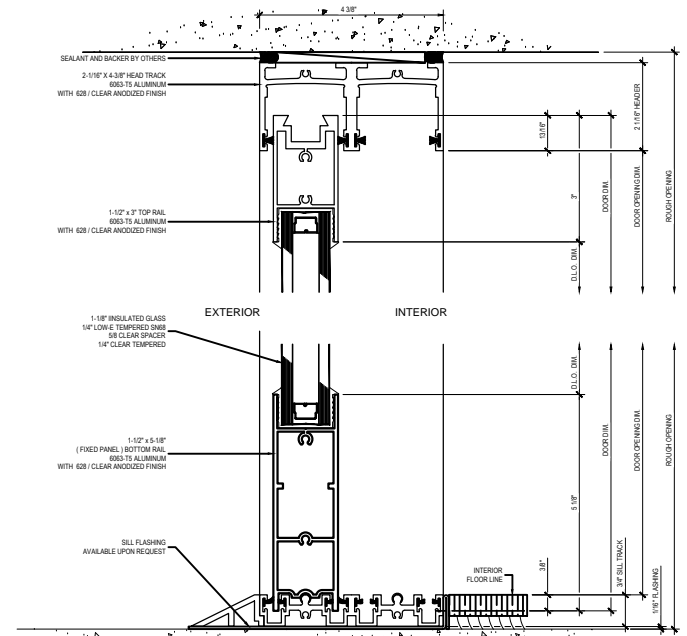

B Section @ (Fixed)
Max-Slider Sliding Glass Door (XO)

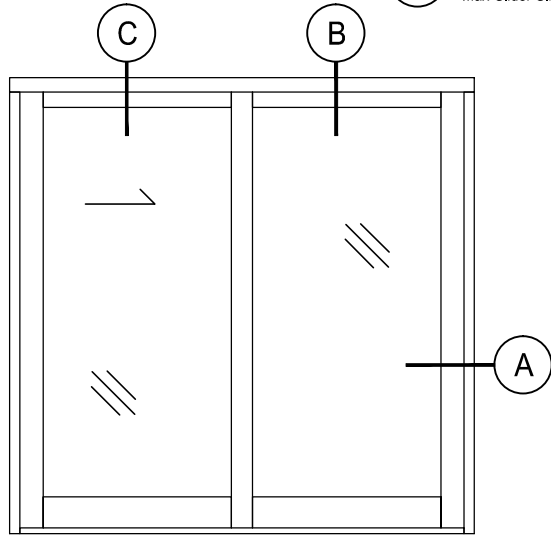


A Section @ Jamb
Max-Slider Sliding Glass Door (XO)

PRL GLASS SYSTEMS INC.

Telephone : (877) 775-2585 251 Mason Way
 Fax No. : (626) 968-9526 City of Industry, C.A.
 www.prl.glass.com www.praluminum.com


Max Slider: Sliding Glass Door - Medium Stile - MS / MS / MS Sliding Door / Fixed Panel (XO)

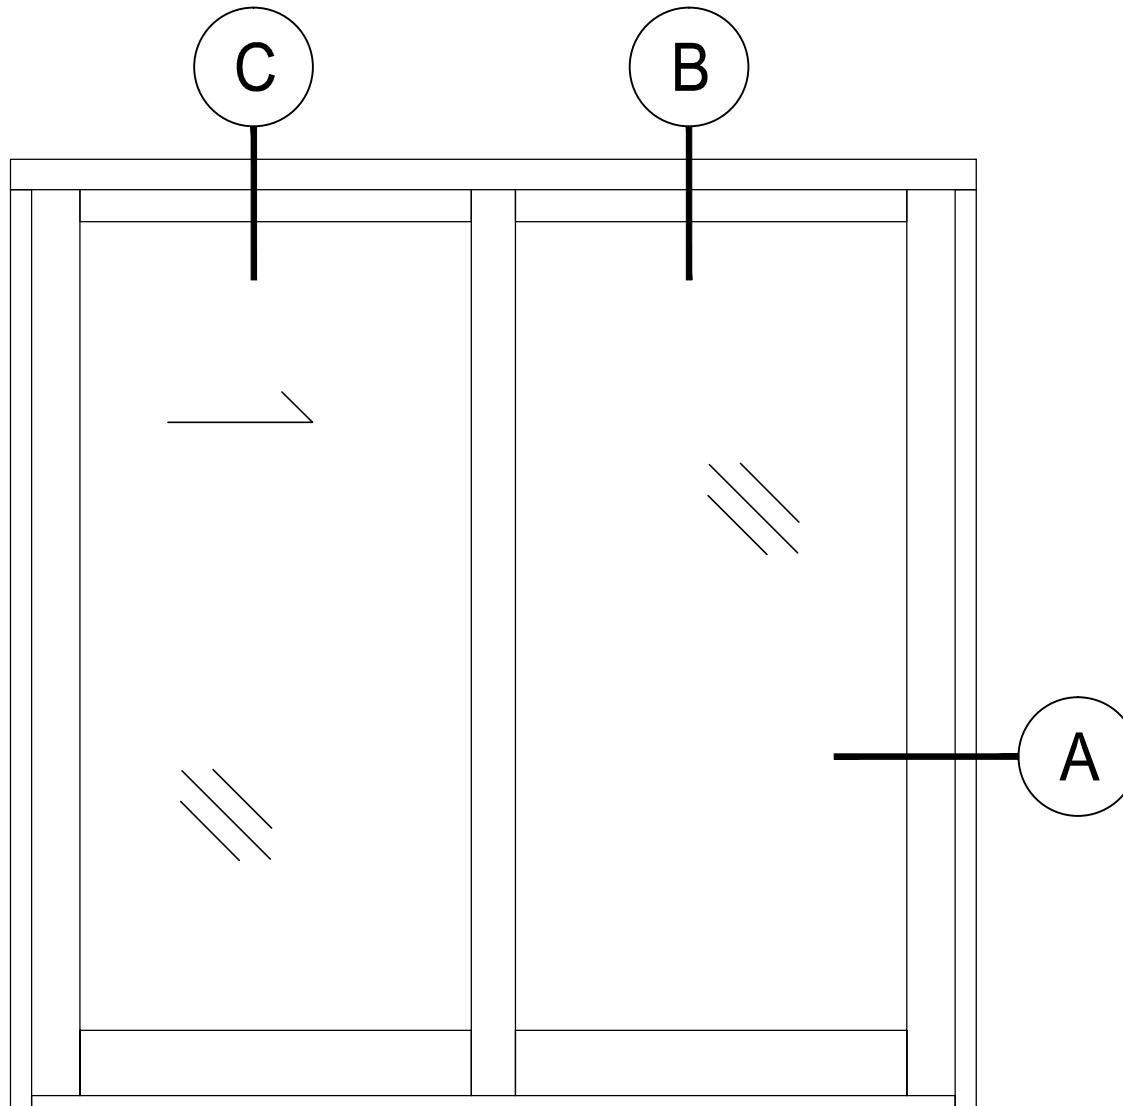

PRL GLASS SYSTEMS INC. 

Telephone : (877) 775-2586 251 Mason Way
 Fax No. : (626) 968-9526 City of Industry, C.A.
 www.prlglass.com www.prlaluminum.com



Max Slider: Sliding Glass Door - Medium Stile - MS / MS / MS
Sliding Door / Fixed Panel (XO)

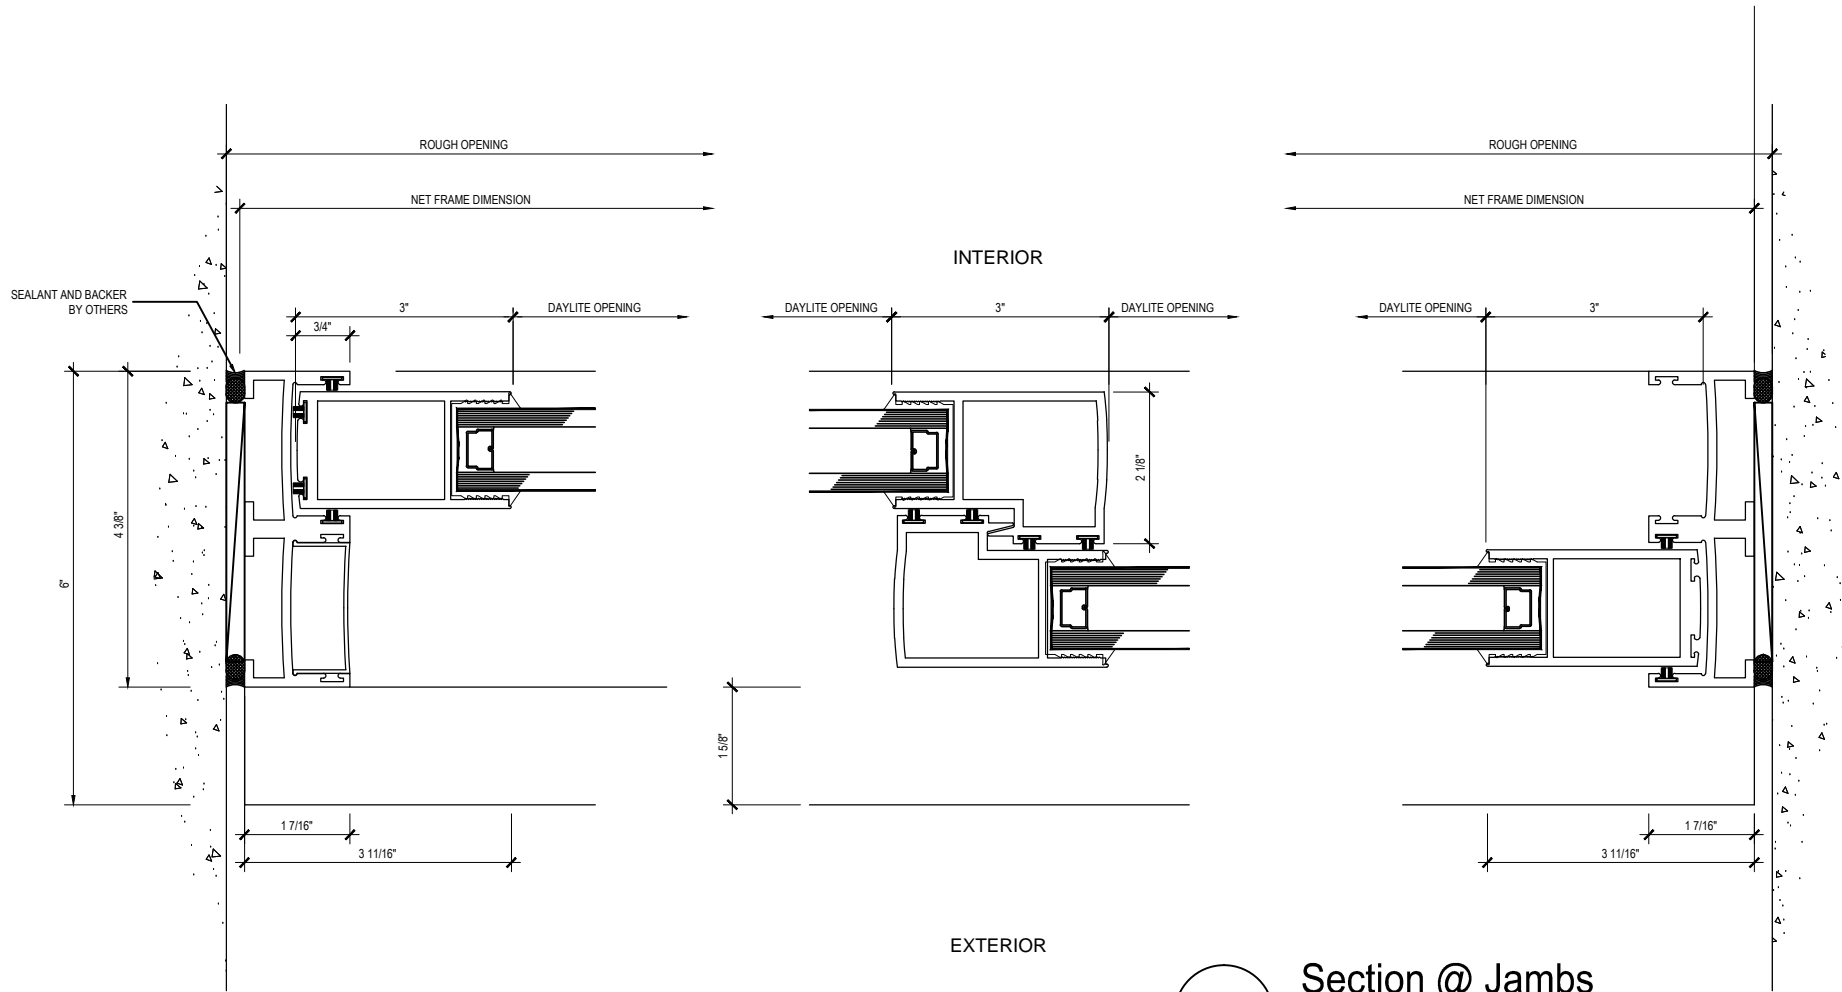

A

Section @ Jamb



Max-Slider Sliding Glass Door (XO)

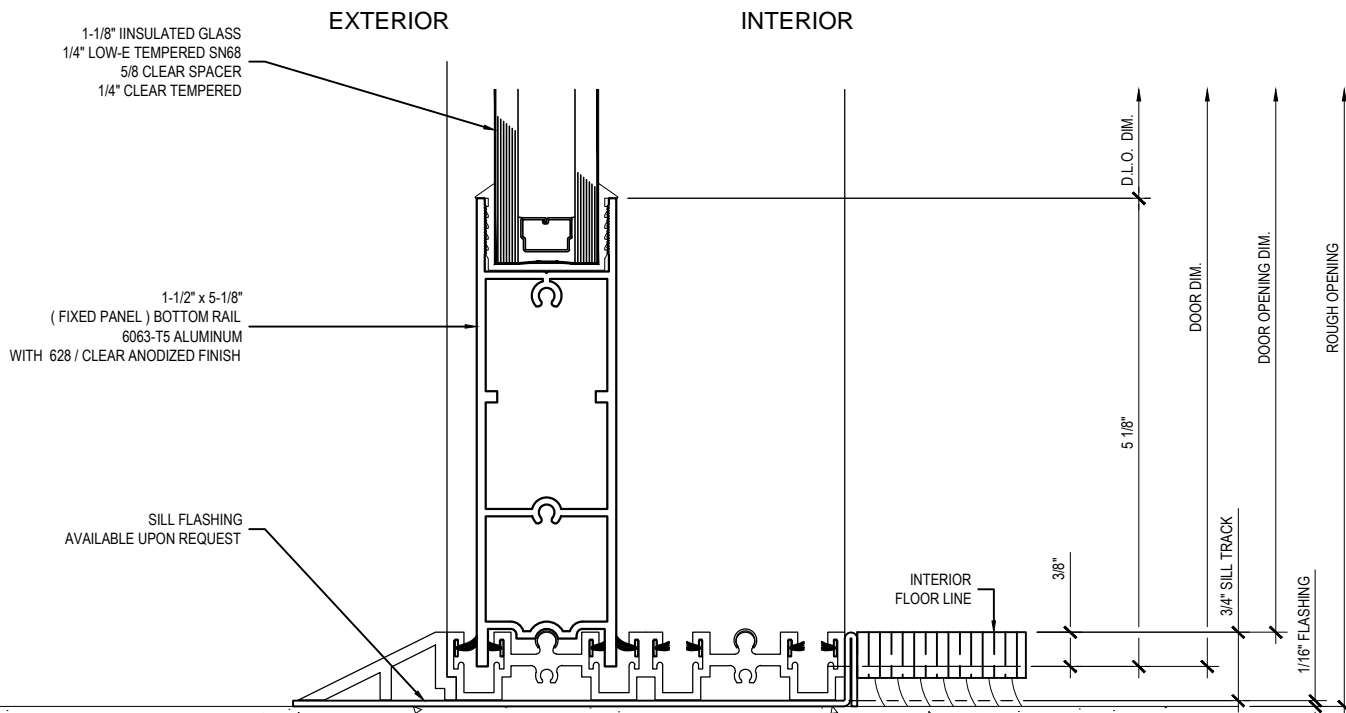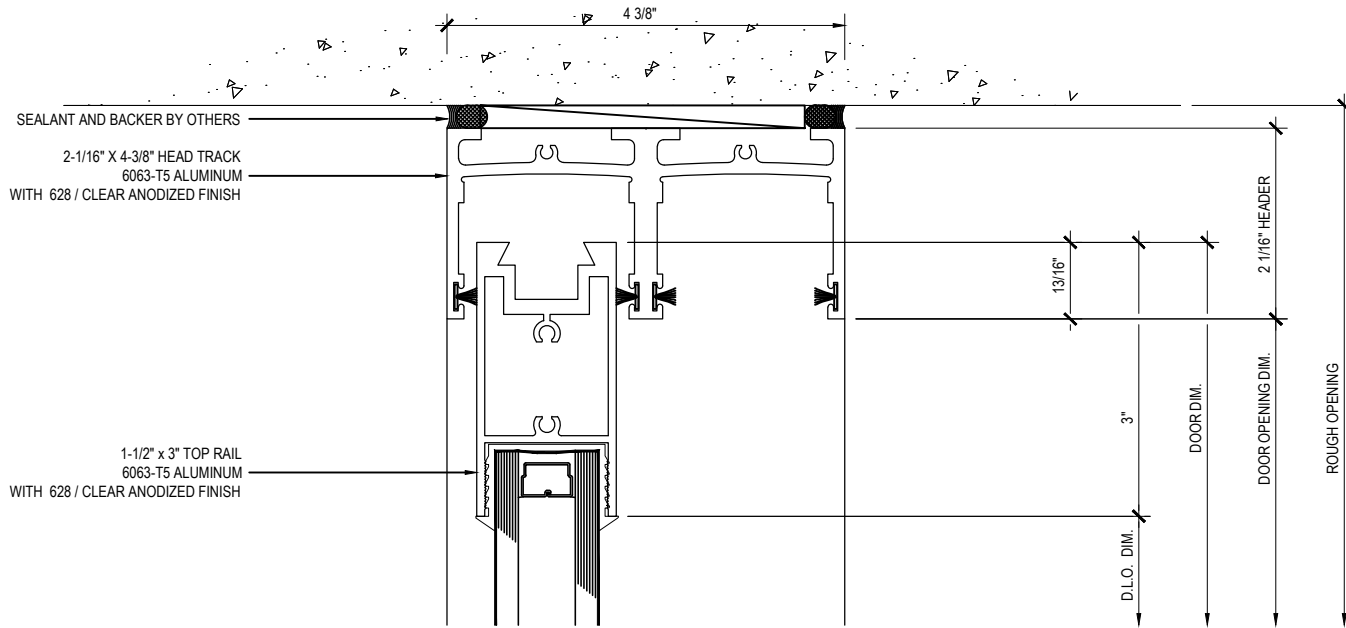

B

Section @ (Fixed)

Max-Slider Sliding Glass Door (XO)

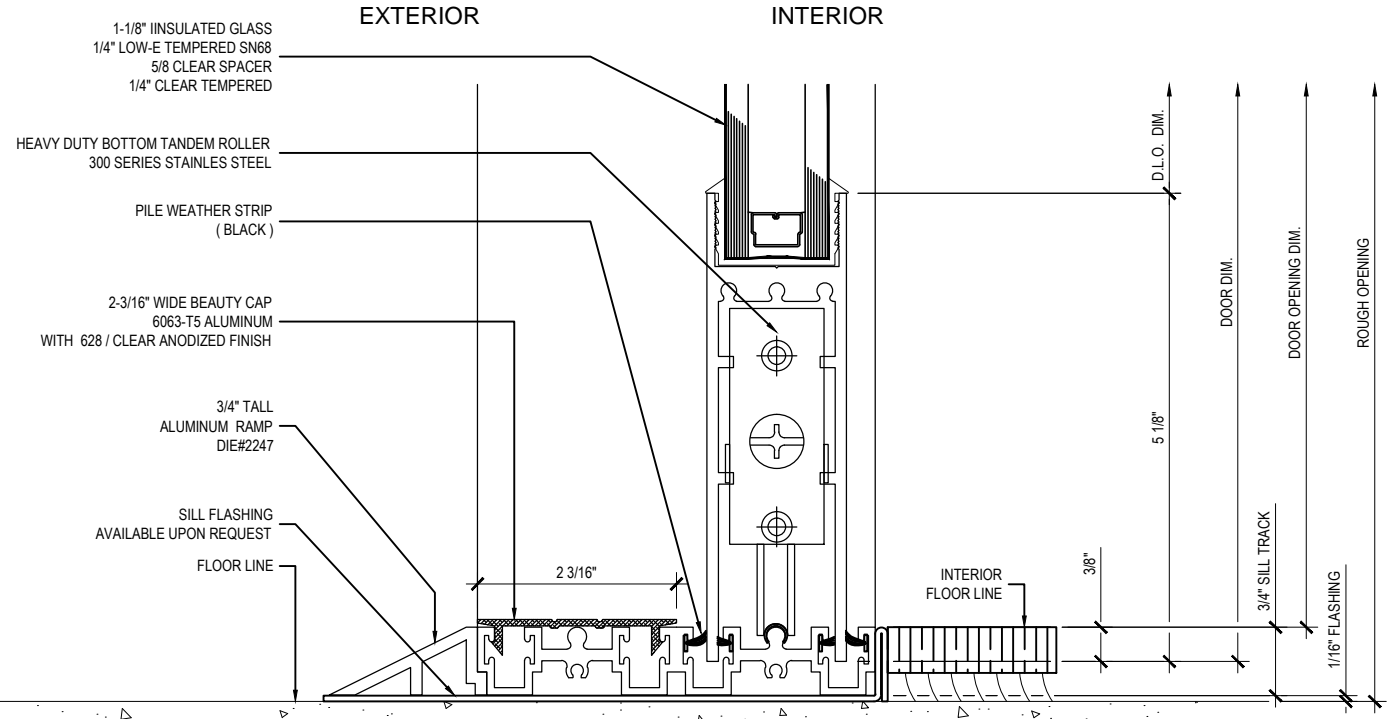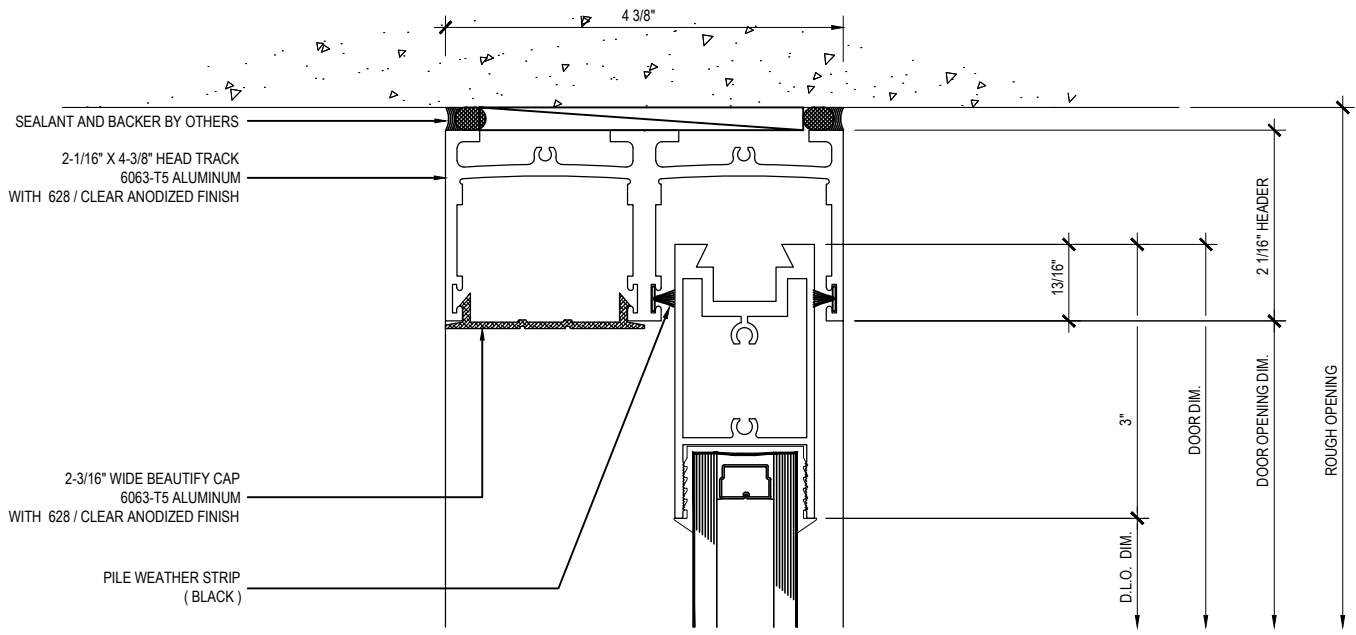

C

Section @ (Slider)

Max-Slider Sliding Glass Door (XO)