

ADDRESS: 13644 NELSON AVE. CITY OF INDUSTRY,CA.
TEL: (877) 775-25856
FAX No.: (626) 968-95256
WEBSITE: www.prl.glass.com www.prlaluminum.com

ALUMINUM STOREFRONT

THERMALLY BROKEN | WIDE STILE

250T SERIES
FRAME : 2" X 5-7/8"
GEAR HINGE

1" GLASS THICKNESS

ABBREVIATIONS


RO	ROUGH OPENING
NFD	NET FRAME DIMENSION
DLO	DAYLIGHT OPENING
DO	DOOR OPENING
NDD	NET DOOR DIMENSION
SC	SURFACE CLOSER
OHCC	OVERHEAD CONCEALED CLOSER

FINISHES

CLEAR ANODIZED
BRONZE ANODIZED
POLISHED STAINLESS STEEL
BRUSHED STAINLESS STEEL


GLASS TYPE

MONOLITHIC
LAMINATED
INSULATED GLASS UNIT

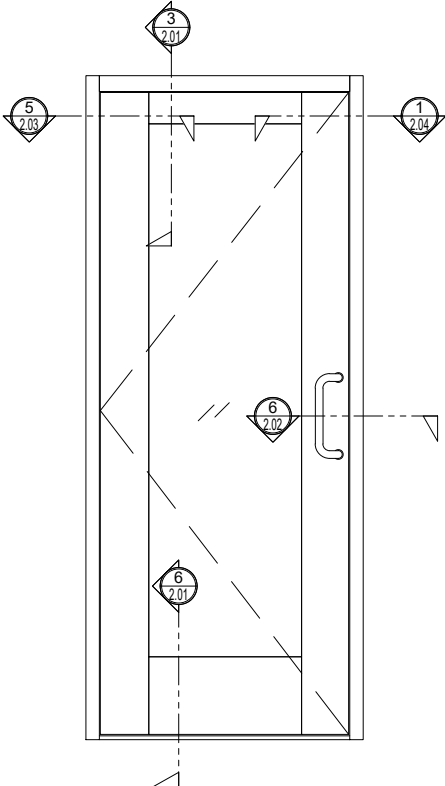


① ELEVATION (SINGLE)

ARCH REF: SCALE: 1"=1'-0"

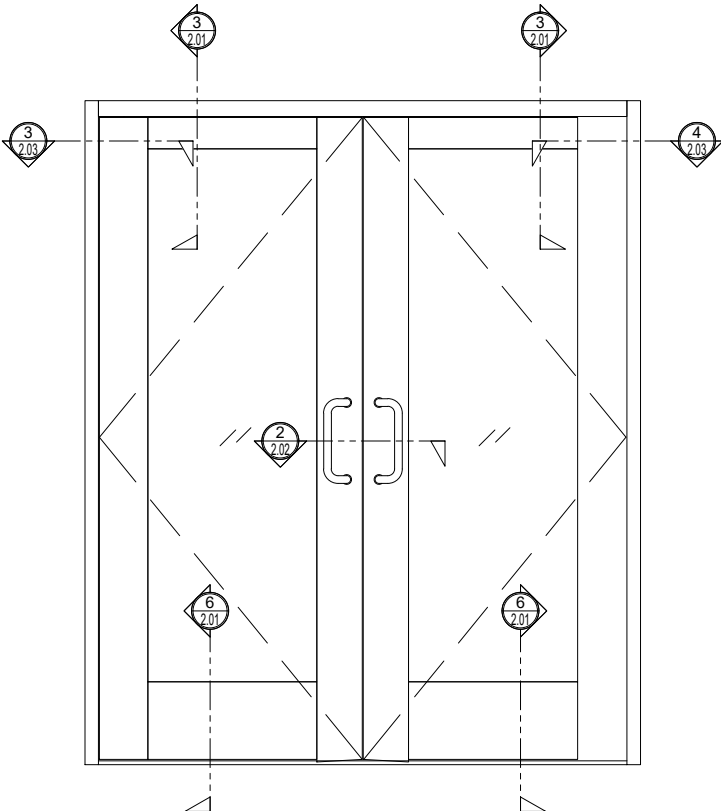


② ELEVATION (PAIR)

ARCH REF: SCALE: 1"=1'-0"

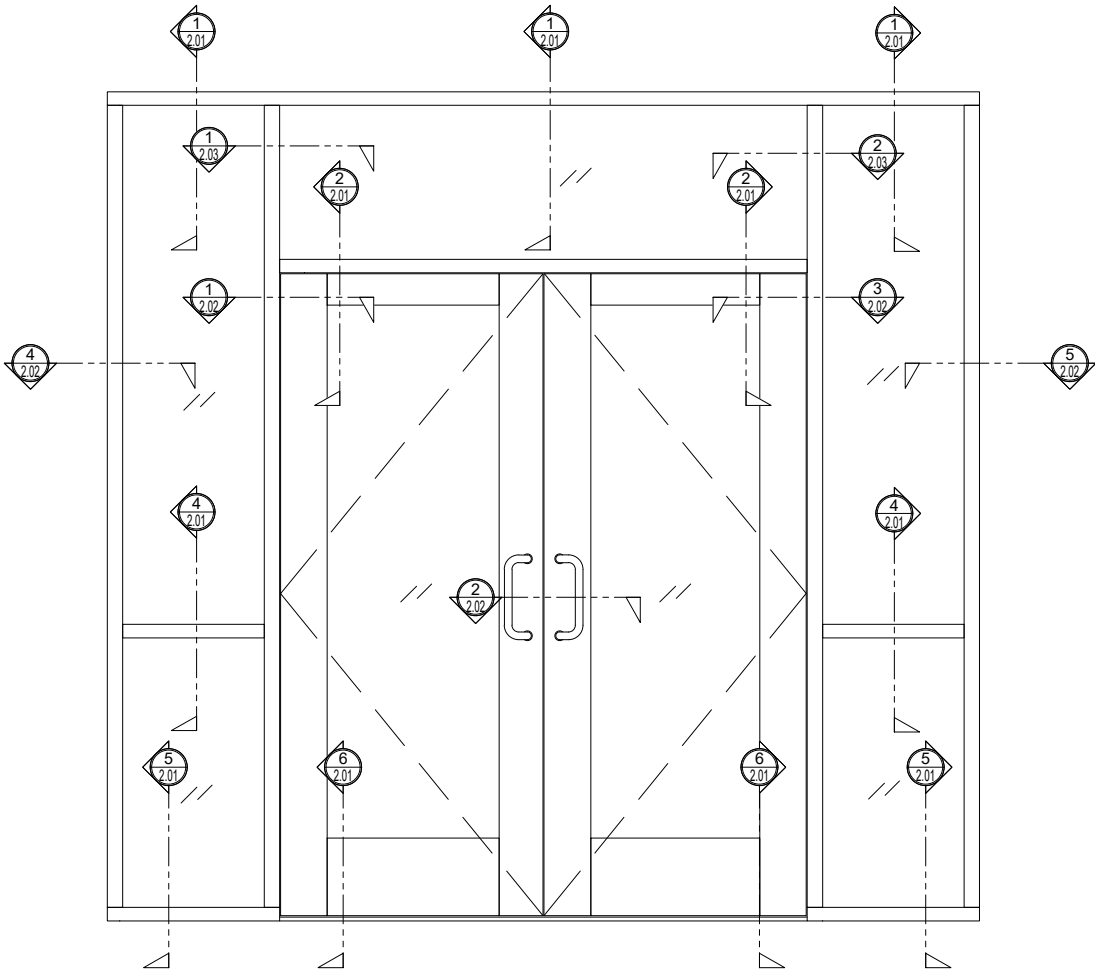


③ ELEVATION STOREFRONT (PAIR)

ARCH REF: SCALE: 1"=1'-0"

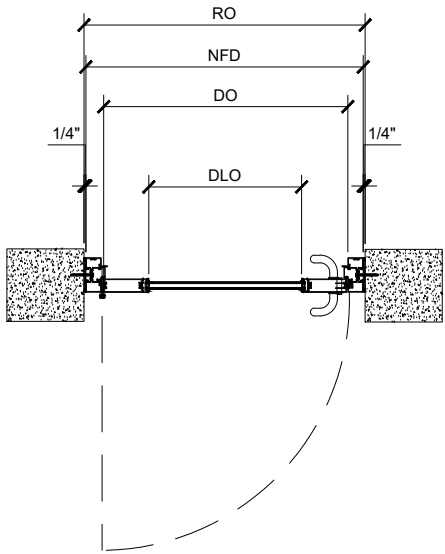


④ PLAN VIEW (SINGLE)

ARCH REF: SCALE: 1"=1'-0"

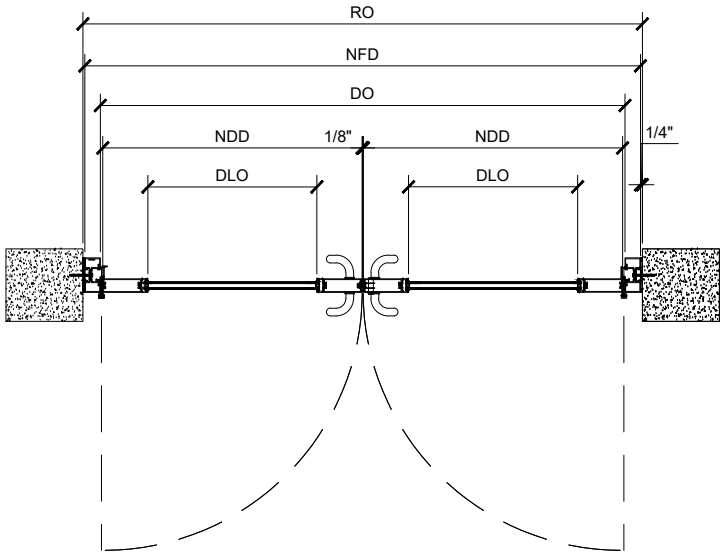


⑤ PLAN VIEW (PAIR)

ARCH REF: SCALE: 1"=1'-0"

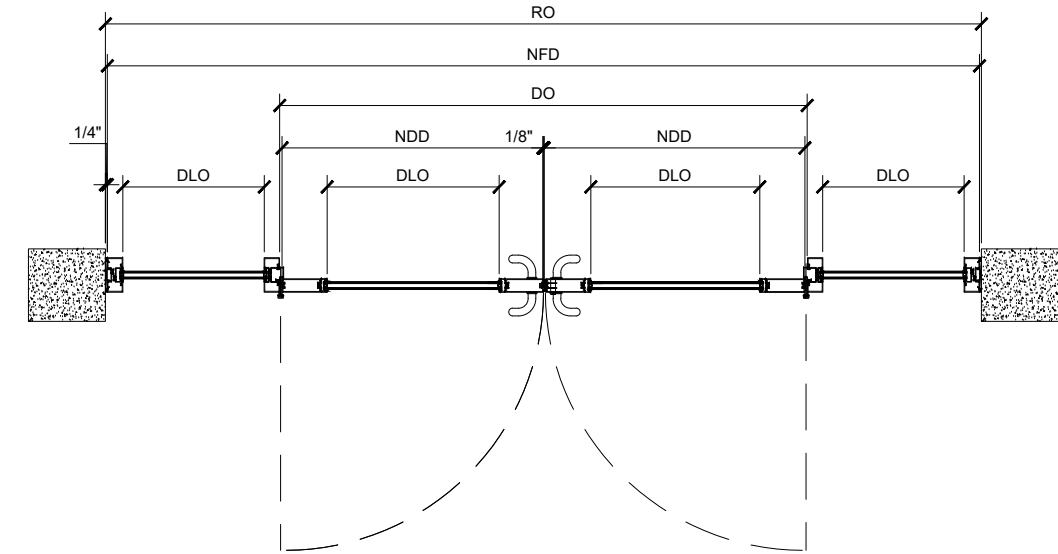


⑥ PLAN VIEW STOREFRONT (PAIR)


ARCH REF: SCALE: 1"=1'-0"

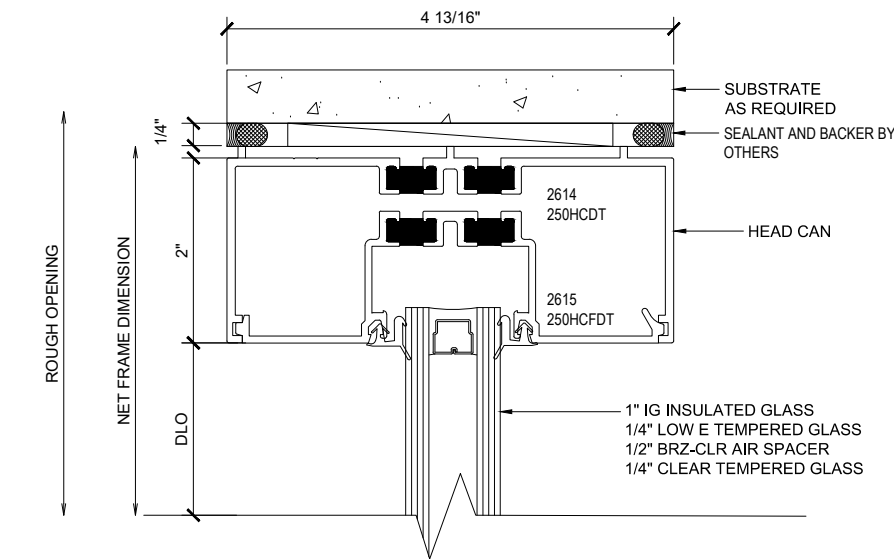


① HEAD CAN (@DOOR & SIDELITE)
STOREFRONT ALUMINUM DOOR SCALE: 1'-0" = 1'-0"

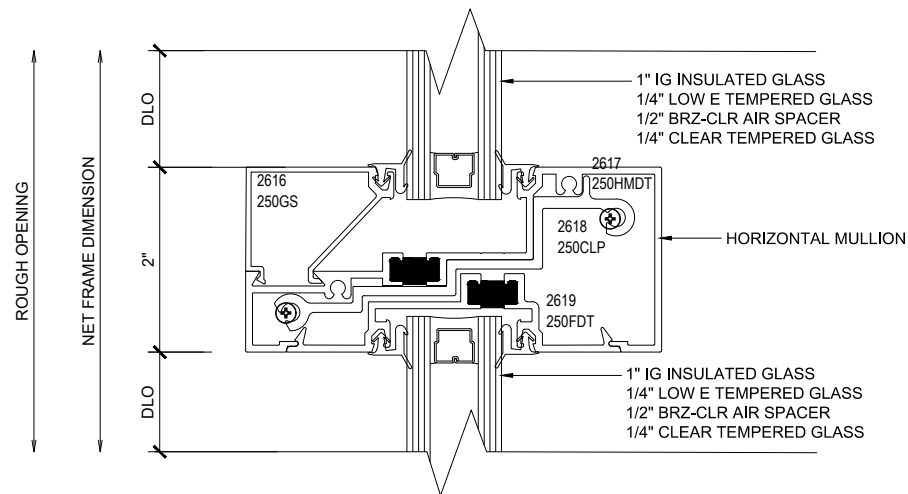


④ VERTICAL MULLION (@SIDELITE)
STOREFRONT SIDELITE SCALE: 1'-0" = 1'-0"

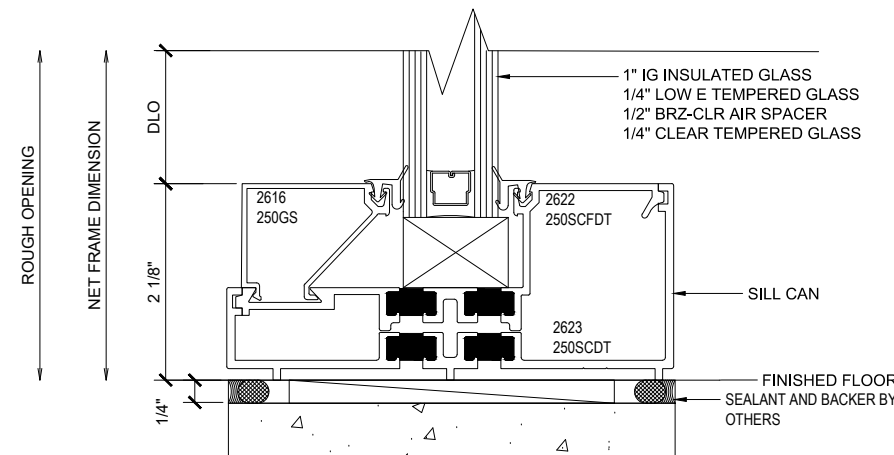


⑤ SILL CAN (@SIDELITE)
STOREFRONT SIDELITE SCALE: 1'-0" = 1'-0"

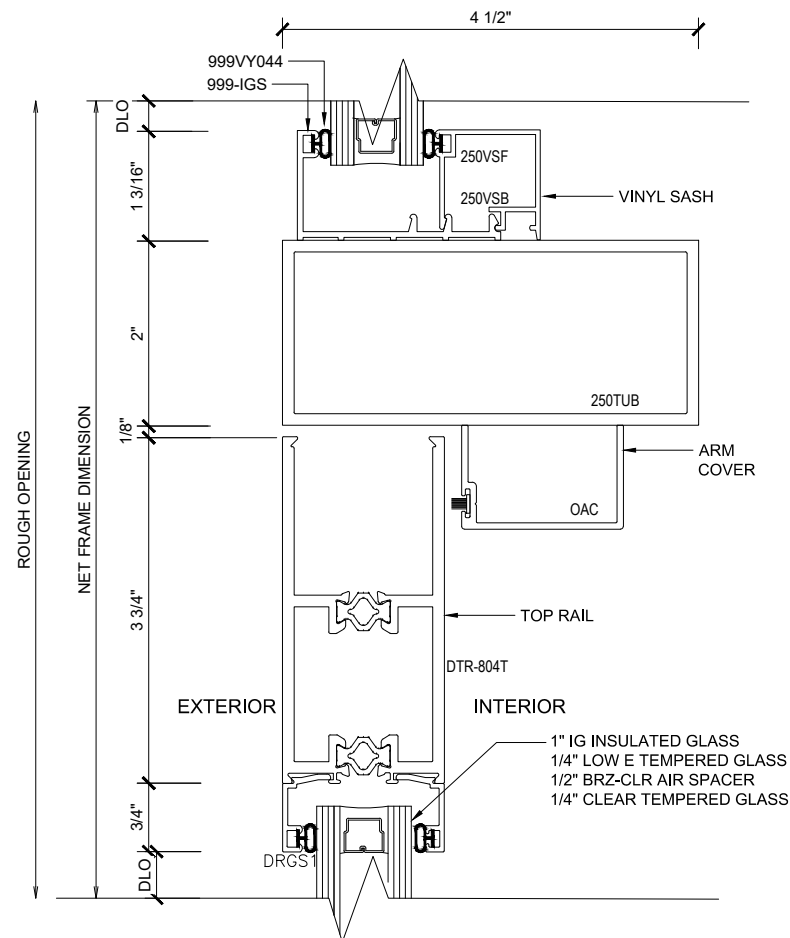


② TOP RAIL & TRANSOM (@DOOR)
ALUMINUM DOOR SCALE: 1'-0" = 1'-0"

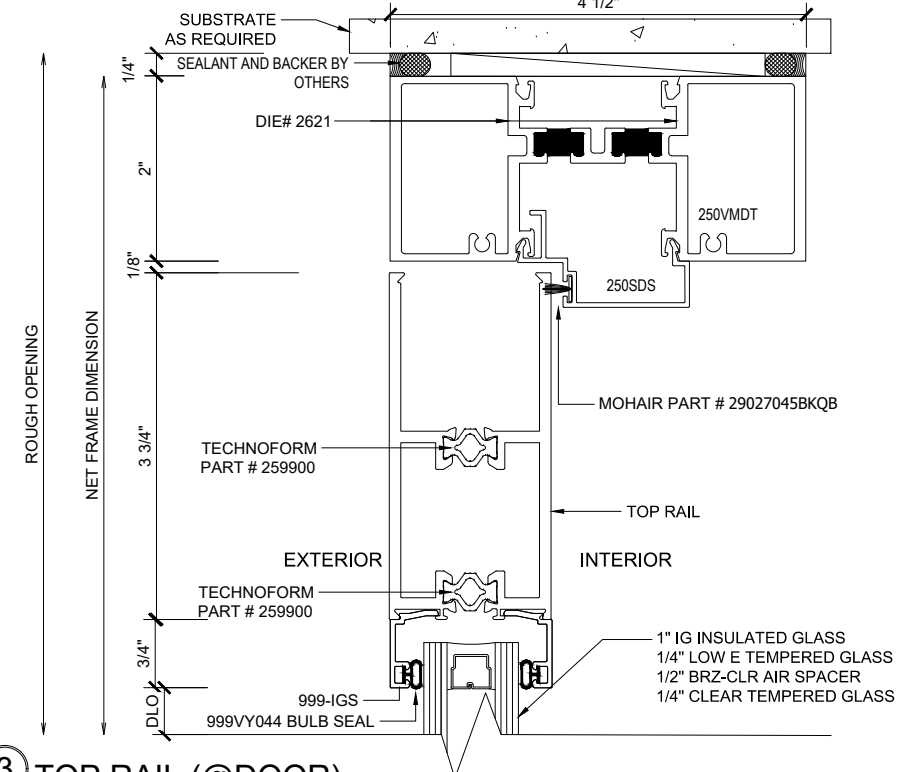

③ TOP RAIL (@DOOR)
ALUMINUM DOOR SCALE: 1'-0" = 1'-0"

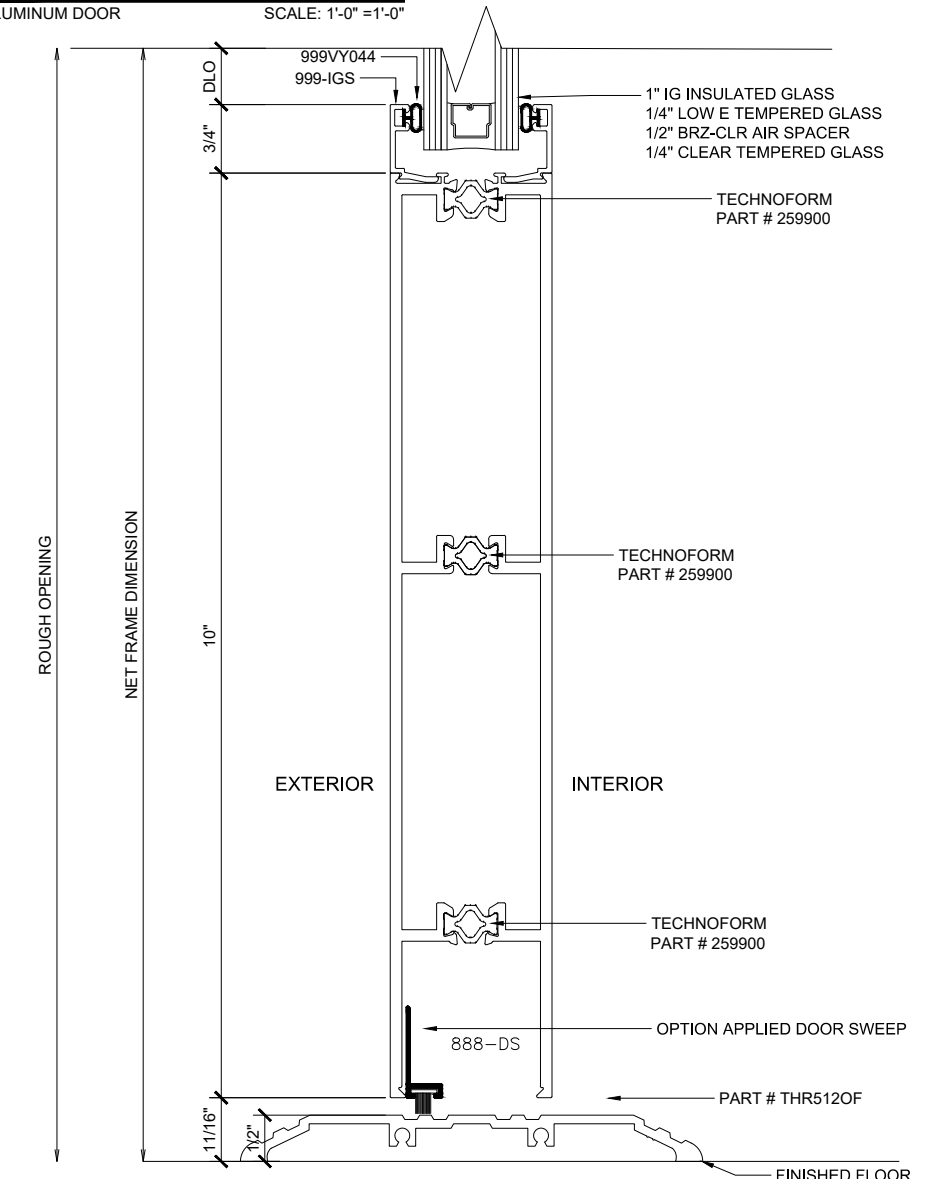


⑥ BOTTOM RAIL (@DOOR)
ALUMINUM DOOR SCALE: 1'-0" = 1'-0"

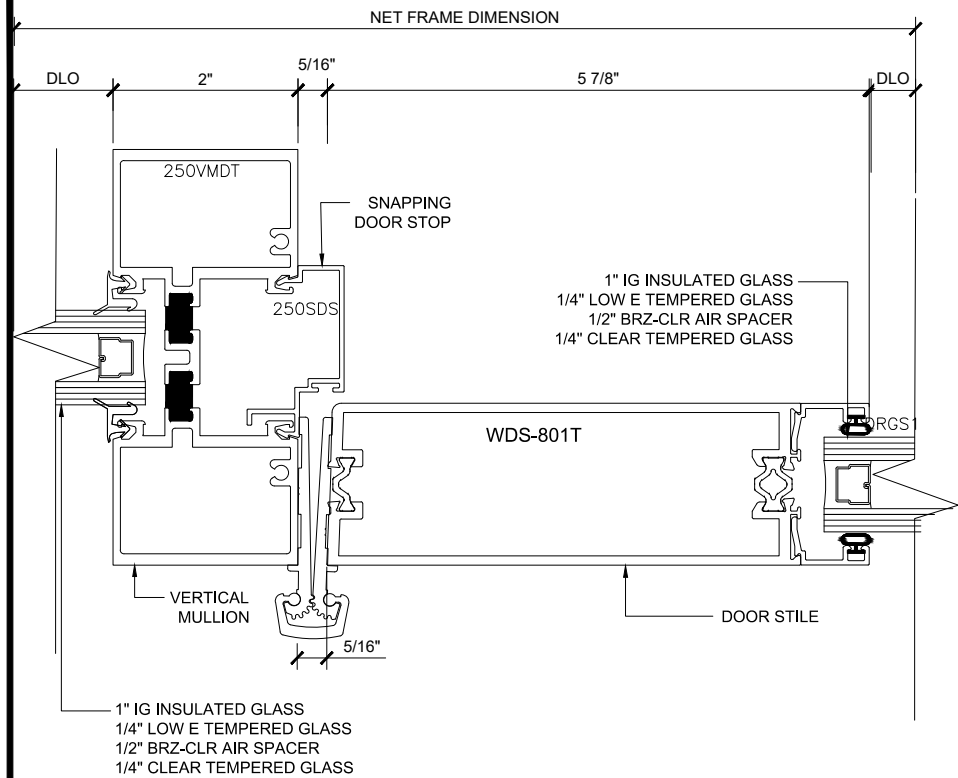

① SIDELITE & JAMB (@STOREFRONT PAIR DOORS)

HINGE: GEAR HINGE


SCALE: 1'-0"=1'-0"

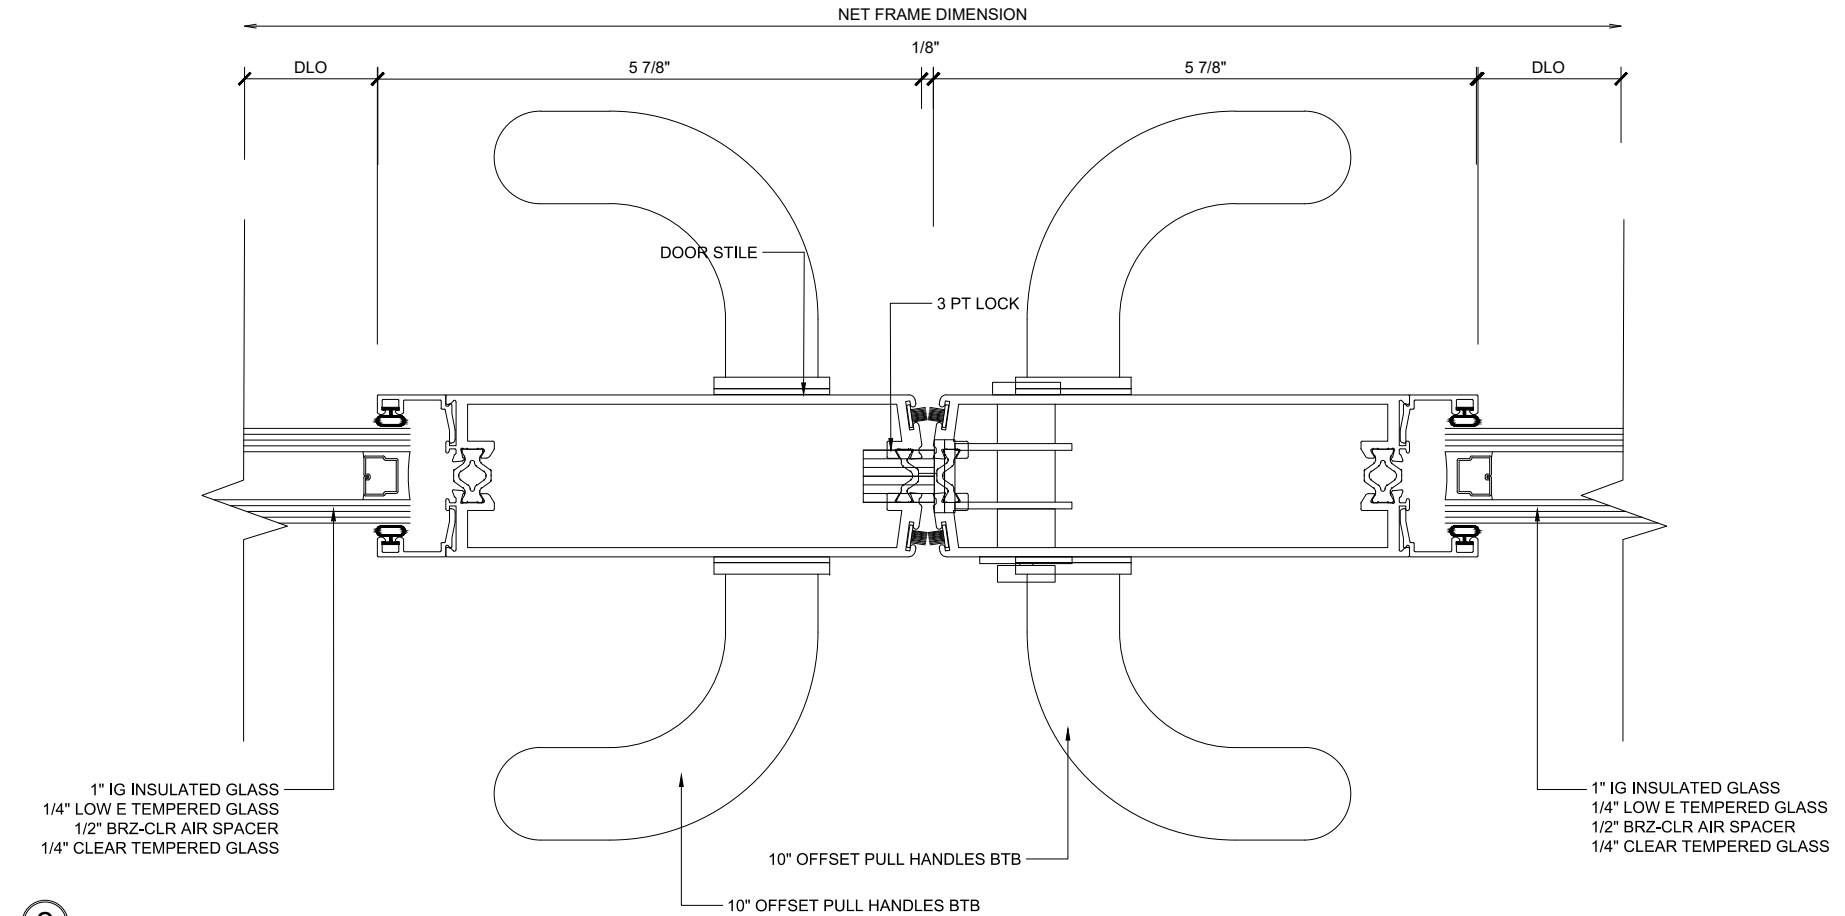

② DOOR STILES (@DOOR)

ARCH REF:


SCALE: 1'-0"=1'-0"

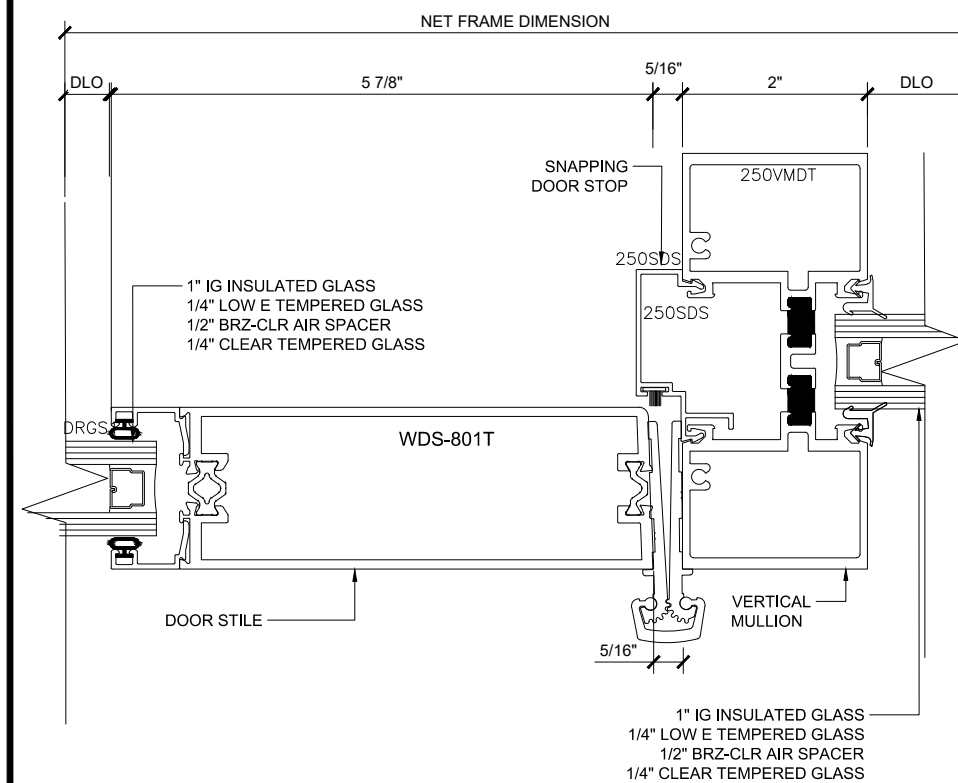

③ JAMB & SIDELITE (@STOREFRONT PAIR DOORS)

HINGE: GEAR HINGE


SCALE: 1'-0"=1'-0"

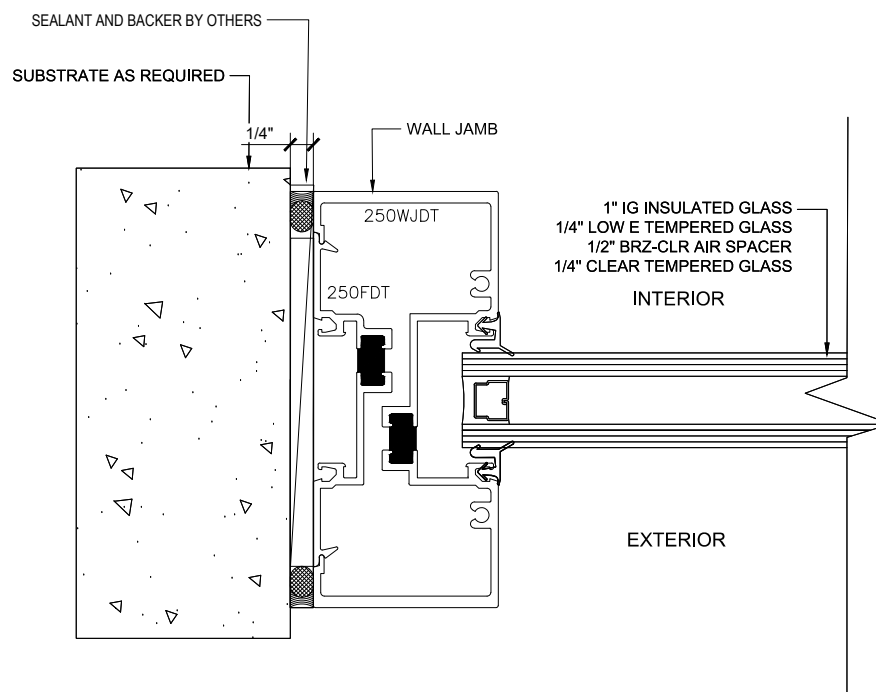

④ JAMB (@SIDELITE)

ARCH REF:

SCALE: 1'-0"=1'-0"

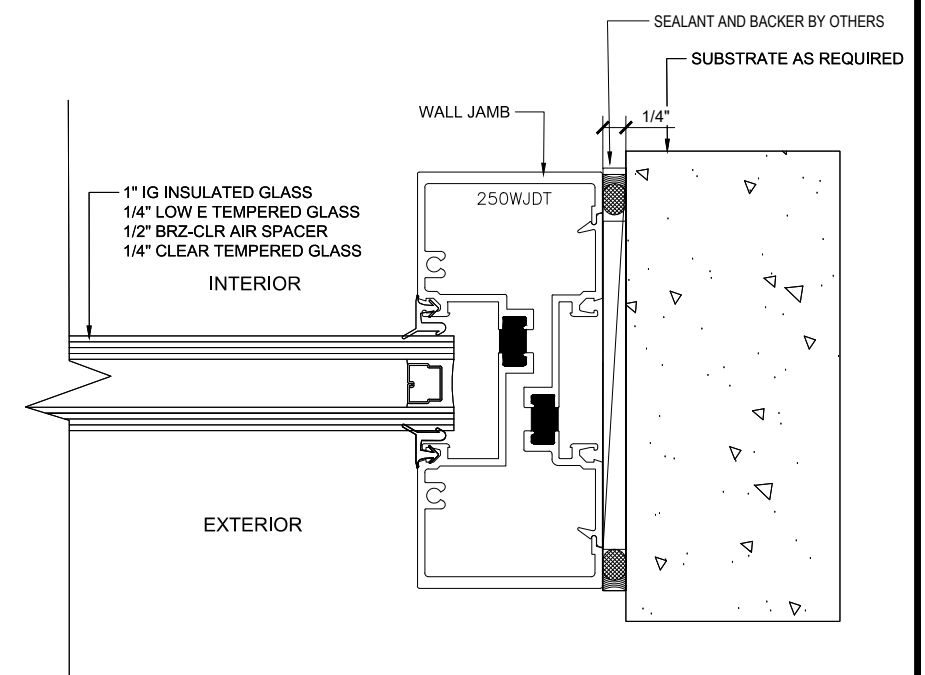

⑤ JAMB (@SIDELITE)

ARCH REF:

SCALE: 1'-0"=1'-0"



ARCH REF: SCALE: 1'-0"=1'-0"



ARCH REF: SCALE: 1'-0"=1'-0"



HINGE: GEAR HINGE SCALE: 1'-0"=1'-0"




HINGE: GEAR HINGE SCALE: 1'-0"=1'-0"



HINGE: GEAR HINGE SCALE: 1'-0"=1'-0"



HINGE: GEAR HINGE SCALE: 1'-0"=1'-0"

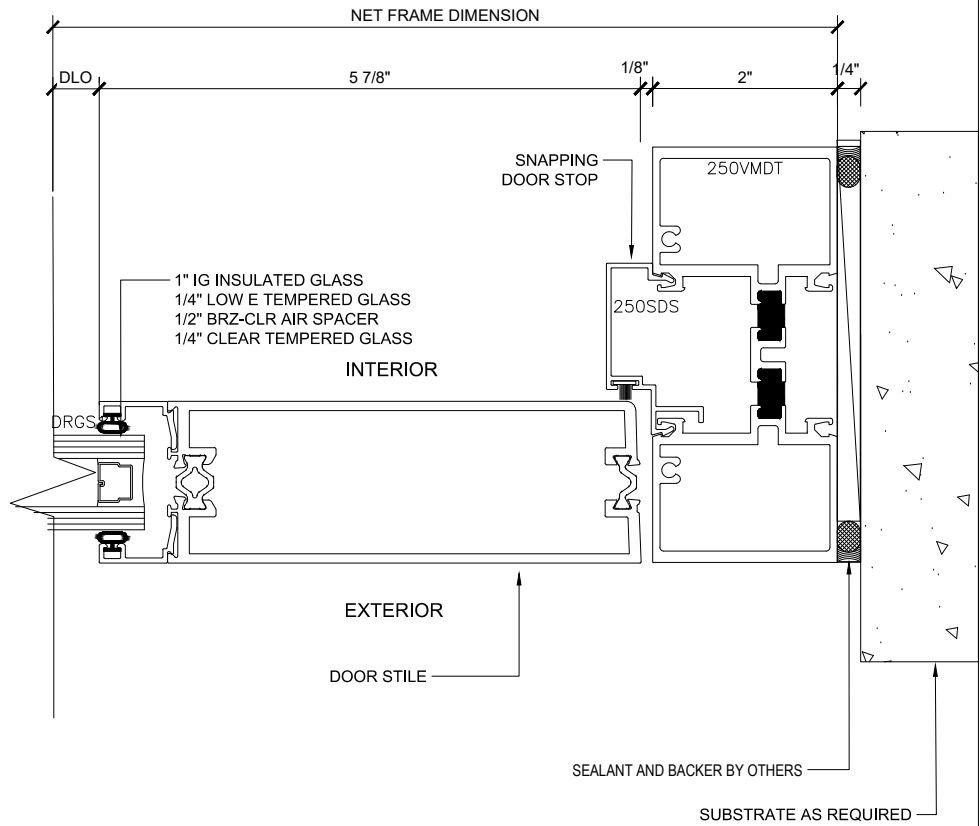

① JAMB (@ SINGLE DOOR)
HINGE: GEAR HINGE SCALE: 1'-0"=1'-0"