

ADDRESS: 13644 NELSON AVE. CITY OF INDUSTRY,CA.
TEL: (877) 775-25856
FAX No.: (626) 968-95256
WEBSITE: www.prl.glass.com www.prlaluminum.com

ALUMINUM STOREFRONT

THERMALLY BROKEN | WIDE STILE

251T SERIES
FRAME : 2" X 5-7/8"
GEAR HINGE

1 1/8" GLASS THICKNESS

ABBREVIATIONS


RO	ROUGH OPENING
NFD	NET FRAME DIMENSION
DLO	DAYLIGHT OPENING
DO	DOOR OPENING
NDD	NET DOOR DIMENSION
SC	SURFACE CLOSER
OHCC	OVERHEAD CONCEALED CLOSER

FINISHES


CLEAR ANODIZED
BRONZE ANODIZED
POLISHED STAINLESS STEEL
BRUSHED STAINLESS STEEL

GLASS TYPE


MONOLITHIC
LAMINATED
INSULATED GLASS UNIT

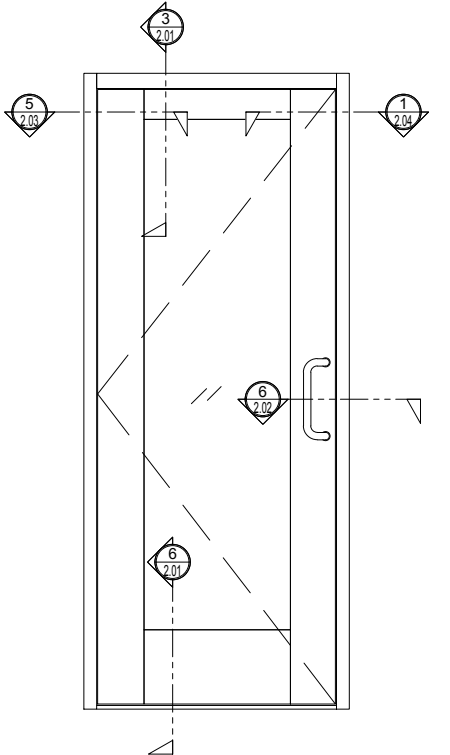


① ELEVATION (SINGLE)
ARCH REF: SCALE: 1"=1'-0"

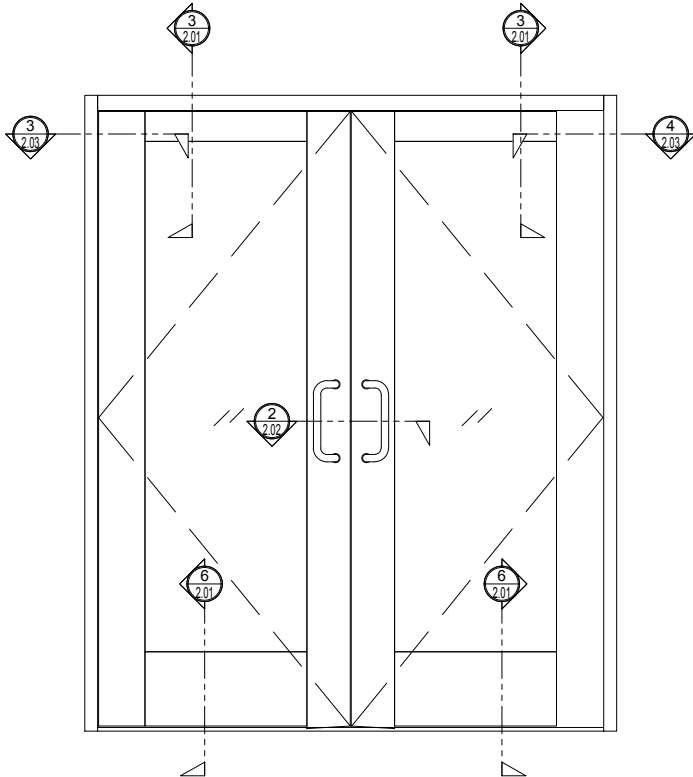


② ELEVATION (PAIR)
ARCH REF: SCALE: 1"=1'-0"

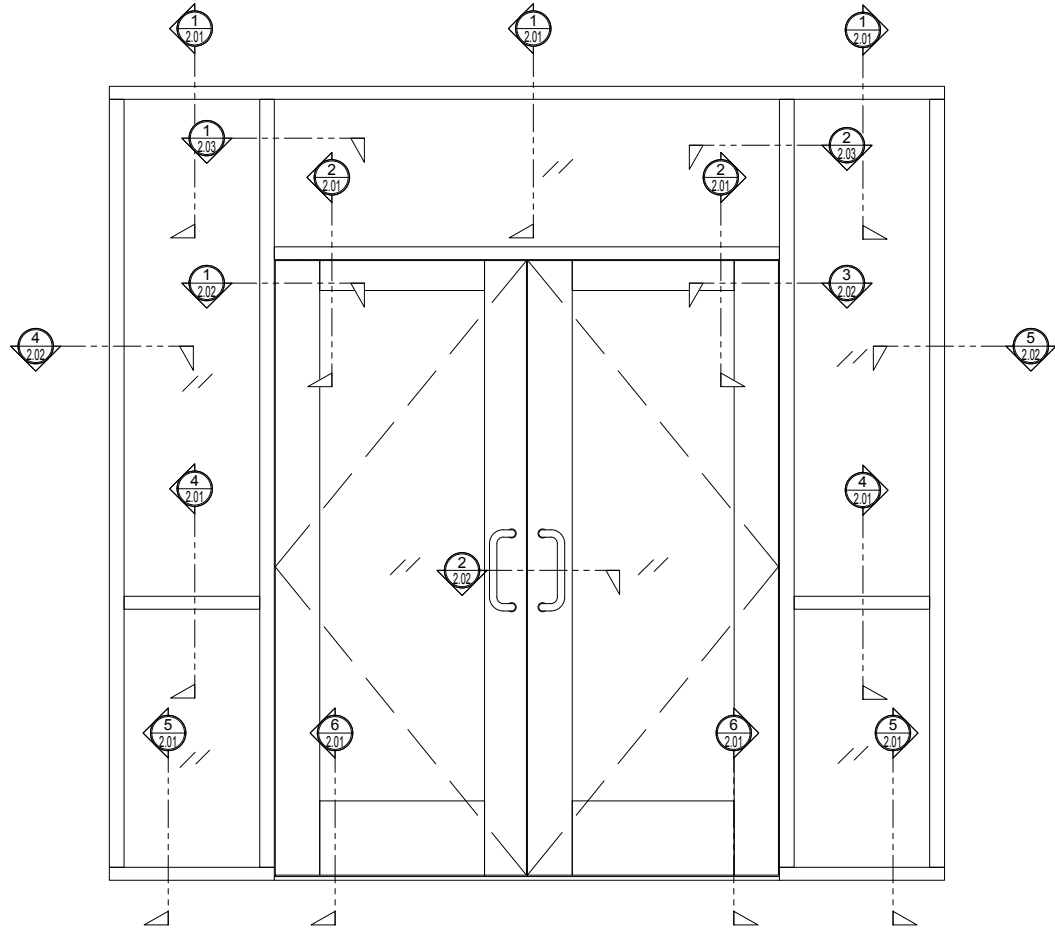


③ ELEVATION STOREFRONT (PAIR)
ARCH REF: SCALE: 1"=1'-0"

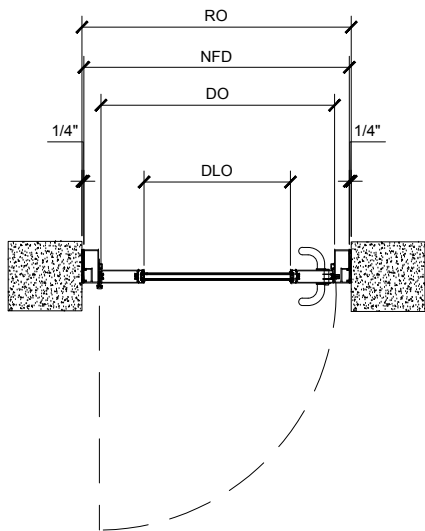


④ PLAN VIEW (SINGLE)
ARCH REF: SCALE: 1"=1'-0"

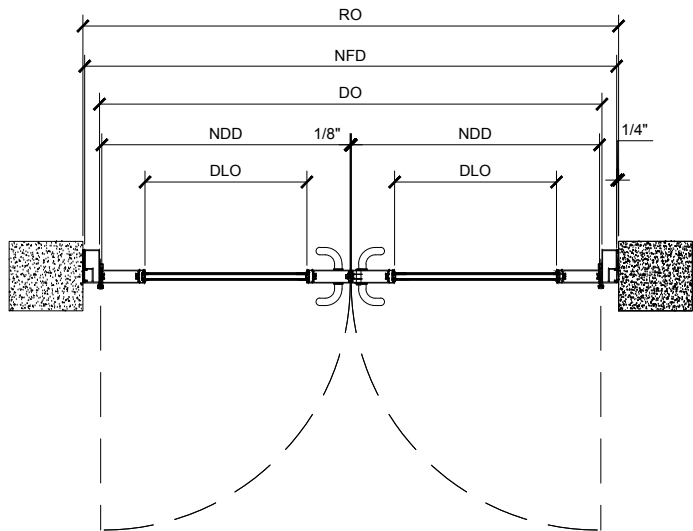


⑤ PLAN VIEW (PAIR)
ARCH REF: SCALE: 1"=1'-0"

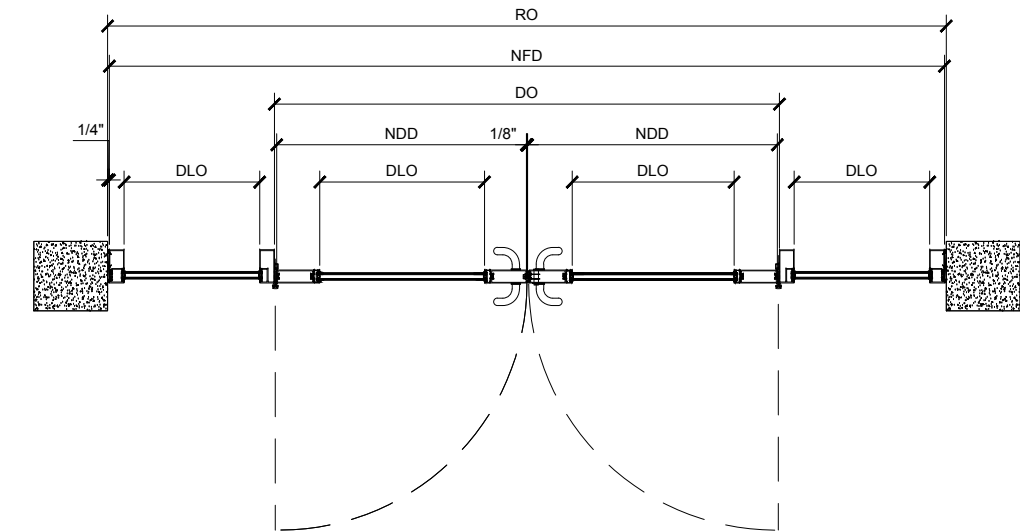


⑥ PLAN VIEW STOREFRONT (PAIR)
ARCH REF: SCALE: 1"=1'-0"

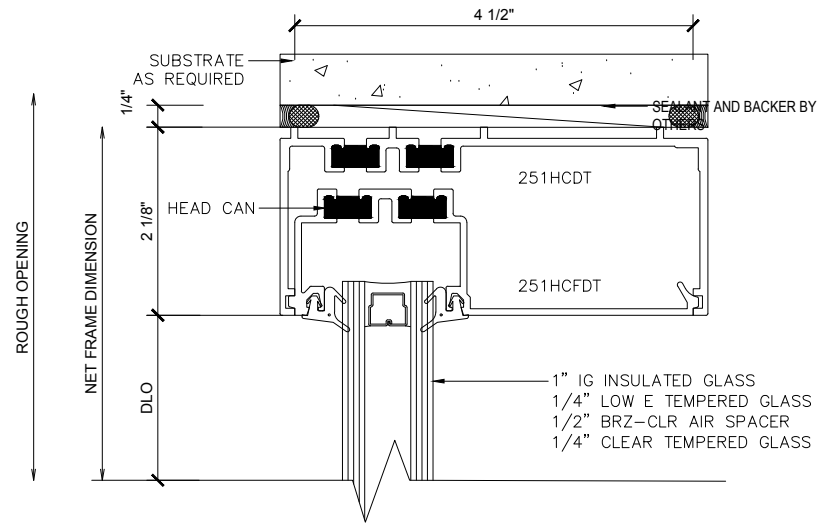


① HEAD CAN (@DOOR & SIDELITE)
STOREFRONT ALUMINUM DOOR SCALE: 1'-0" = 1'-0"

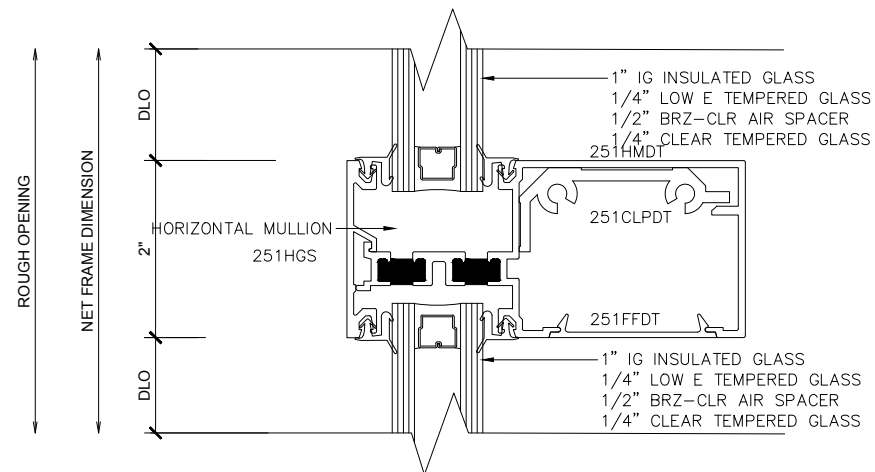


④ VERTICAL MULLION (@SIDELITE)
STOREFRONT SIDELITE SCALE: 1'-0" = 1'-0"

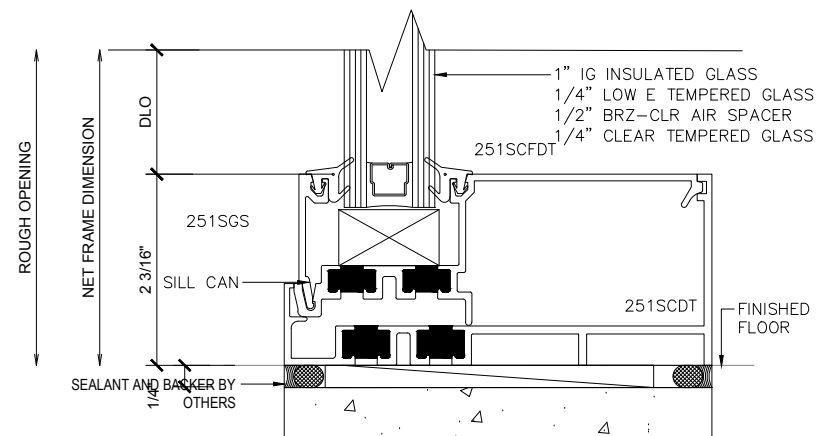


⑤ SILL CAN (@SIDELITE)
STOREFRONT SIDELITE SCALE: 1'-0" = 1'-0"

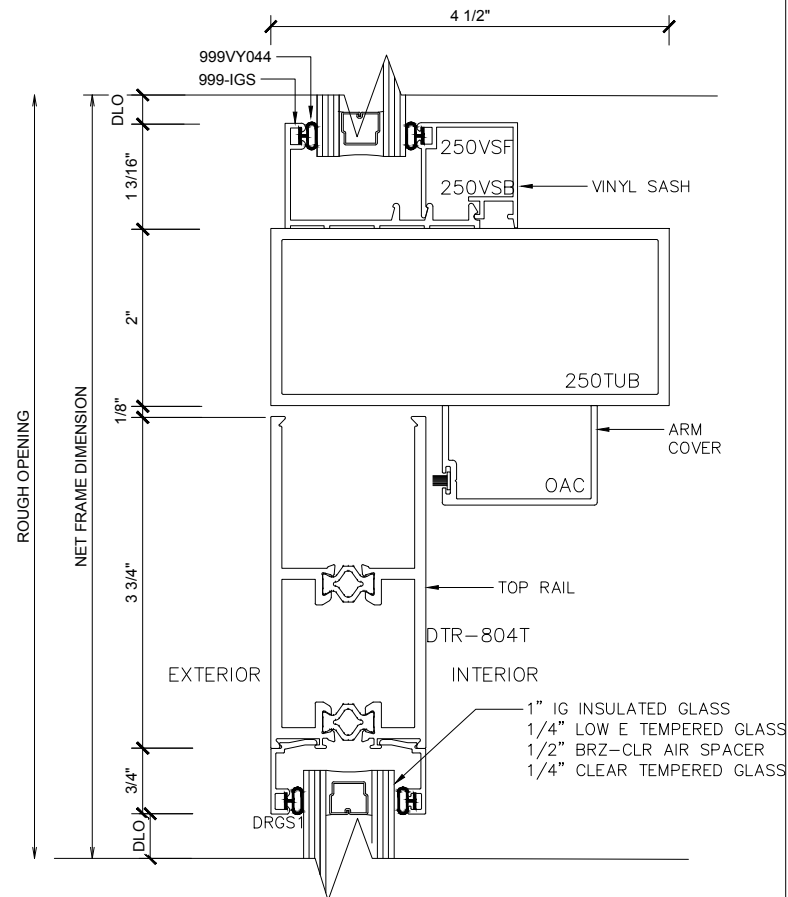






② TOP RAIL & TRANSOM (@DOOR)
ALUMINUM DOOR SCALE: 1'-0" = 1'-0"



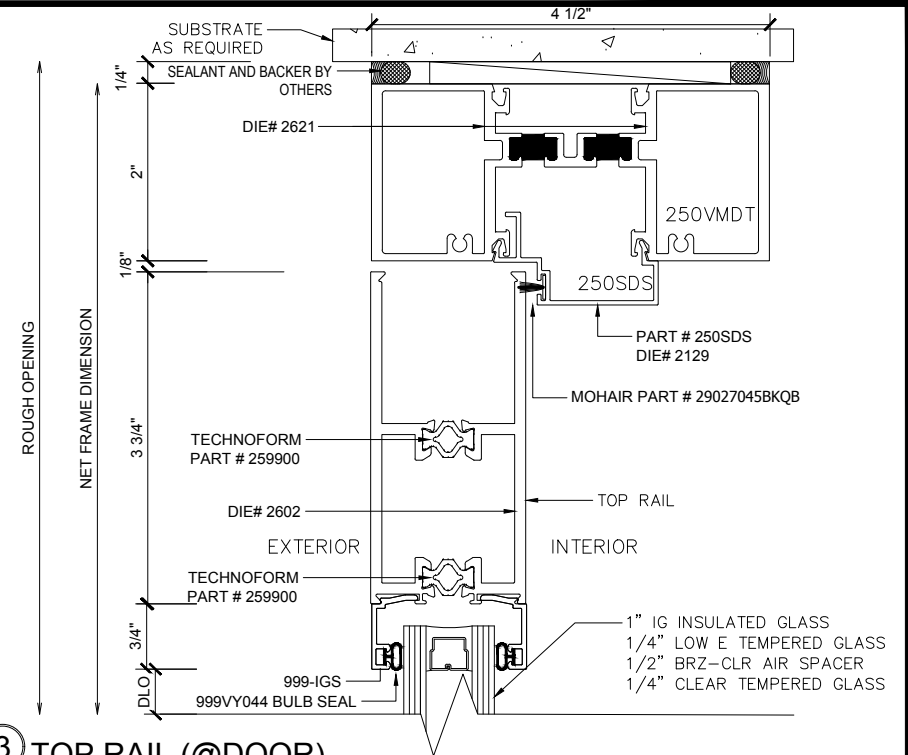


③ TOP RAIL (@DOOR)
ALUMINUM DOOR SCALE: 1'-0" = 1'-0"

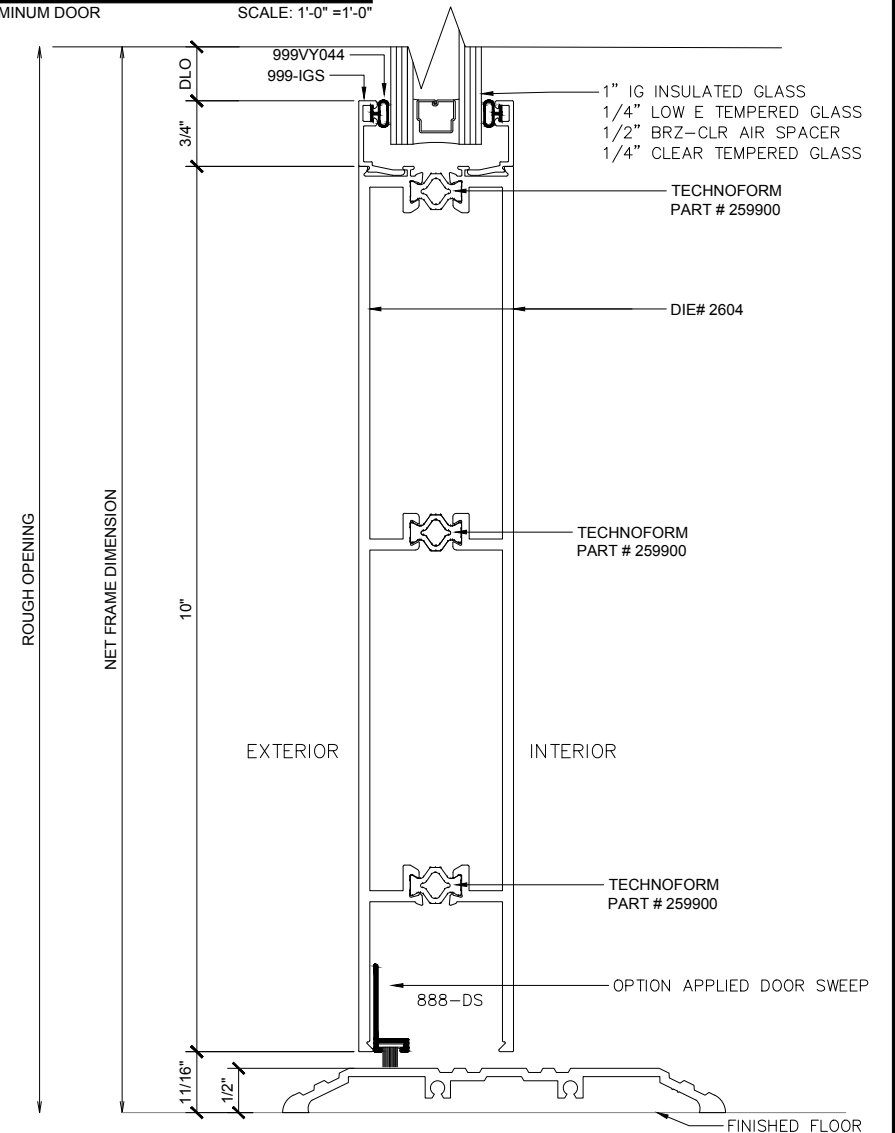

⑥ BOTTOM RAIL (@DOOR)
ALUMINUM DOOR SCALE: 1'-0" = 1'-0"

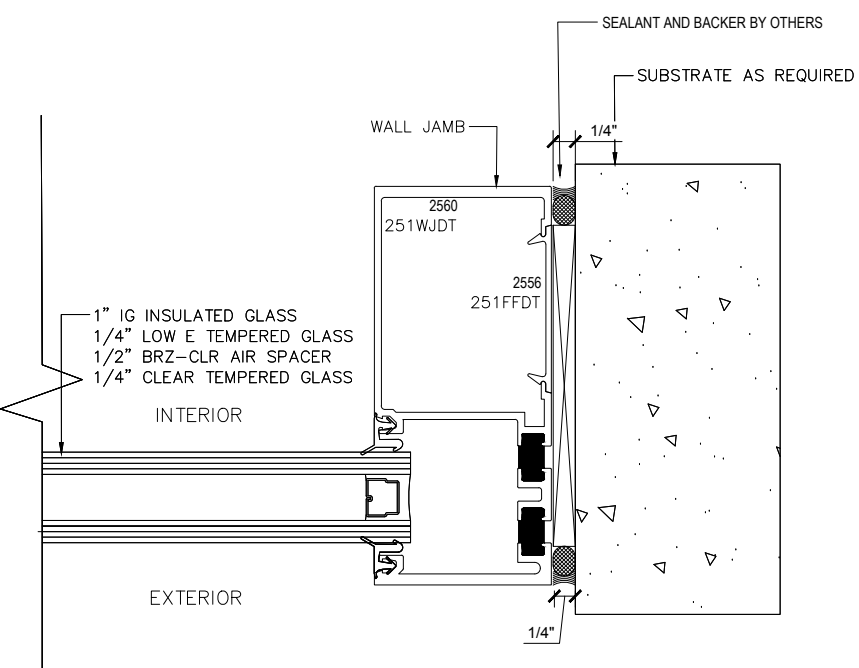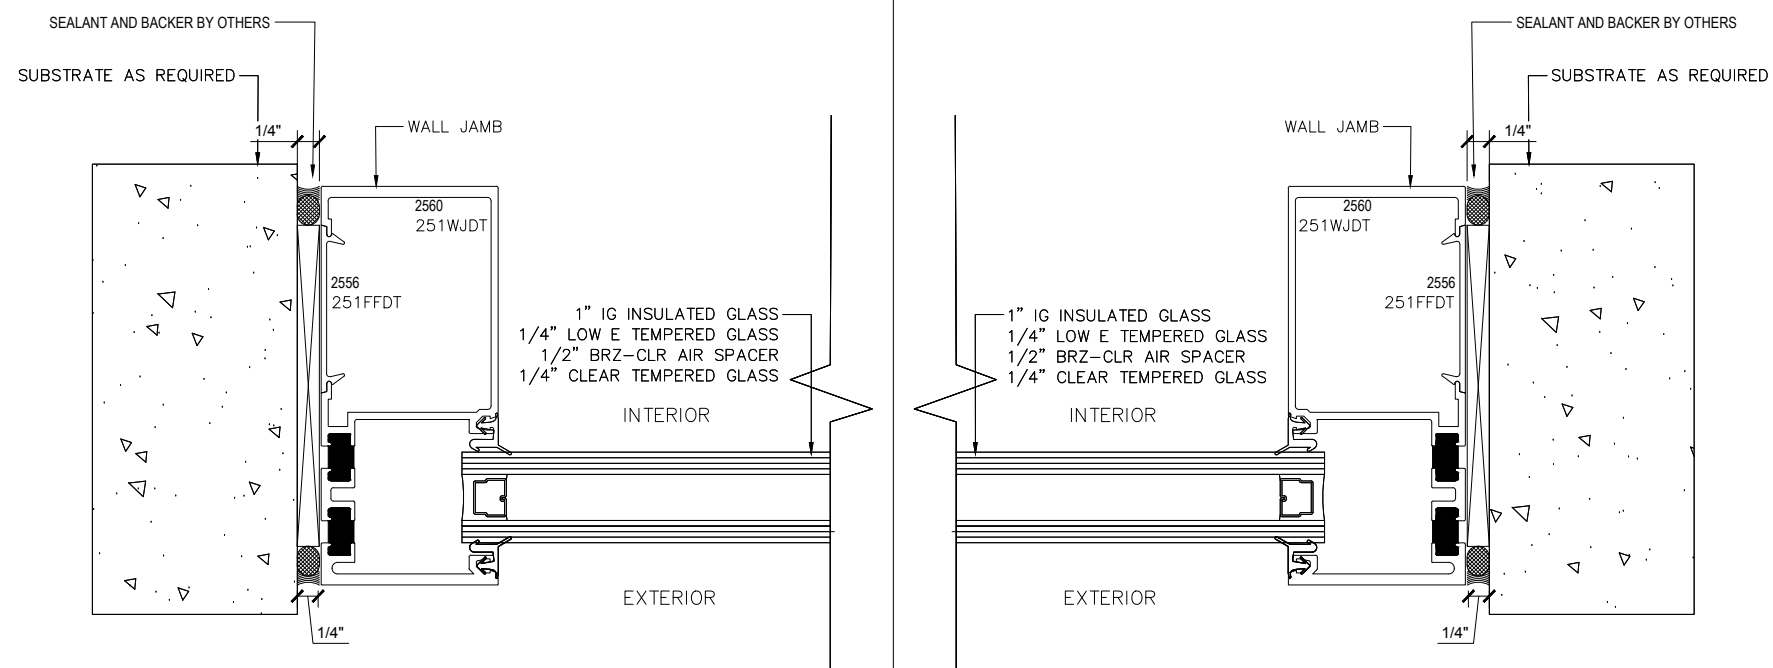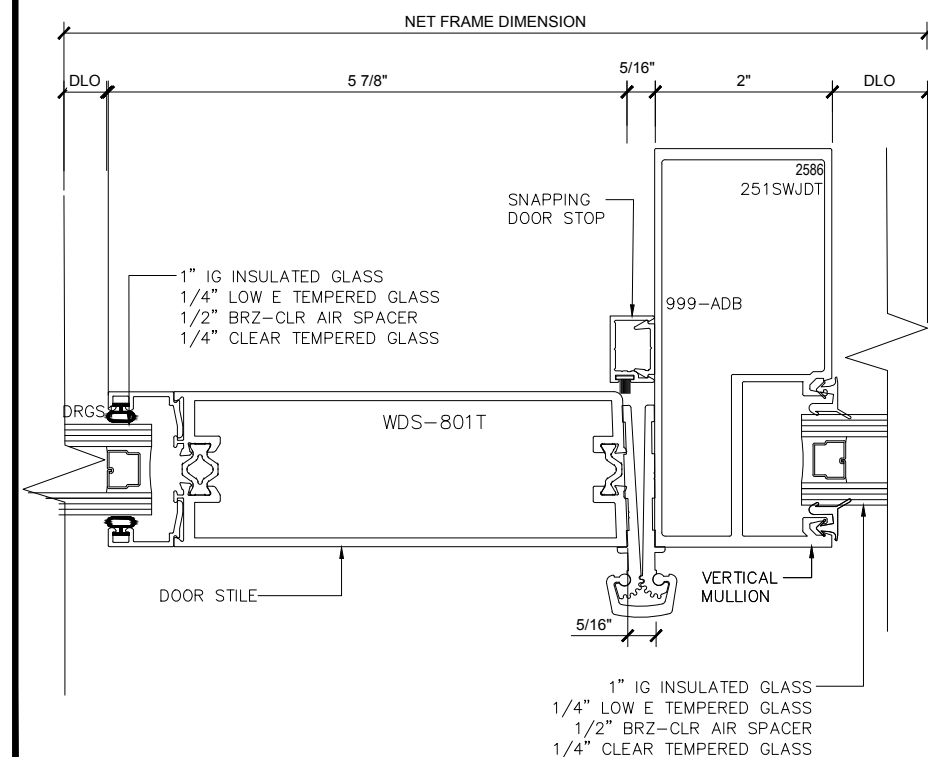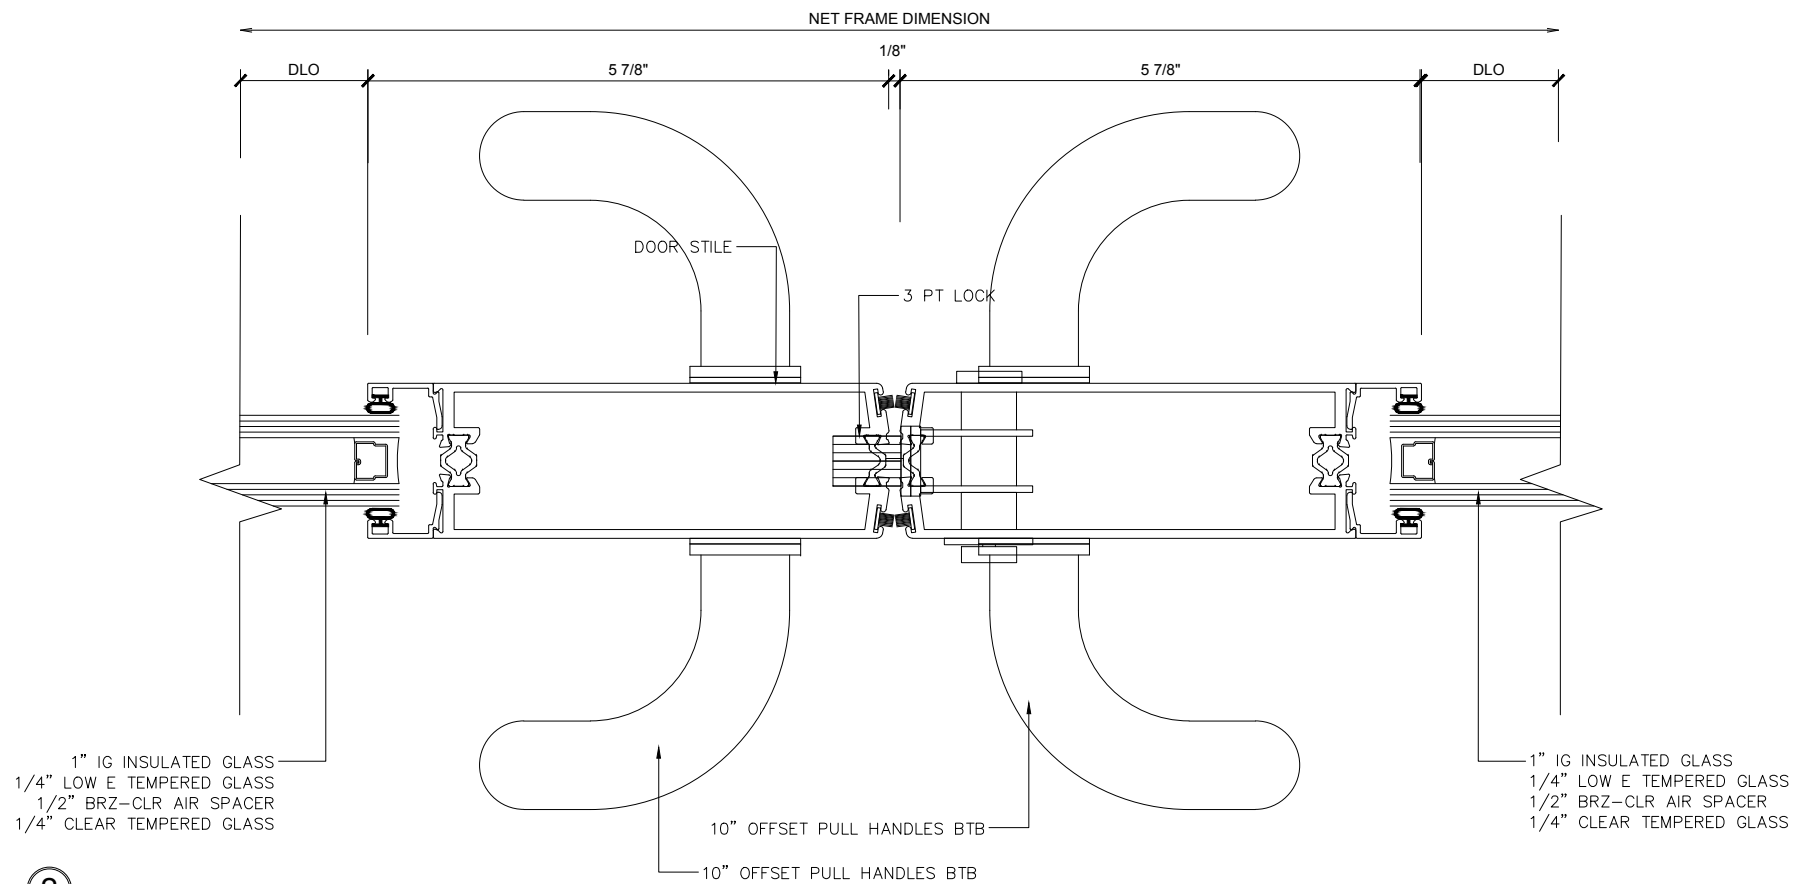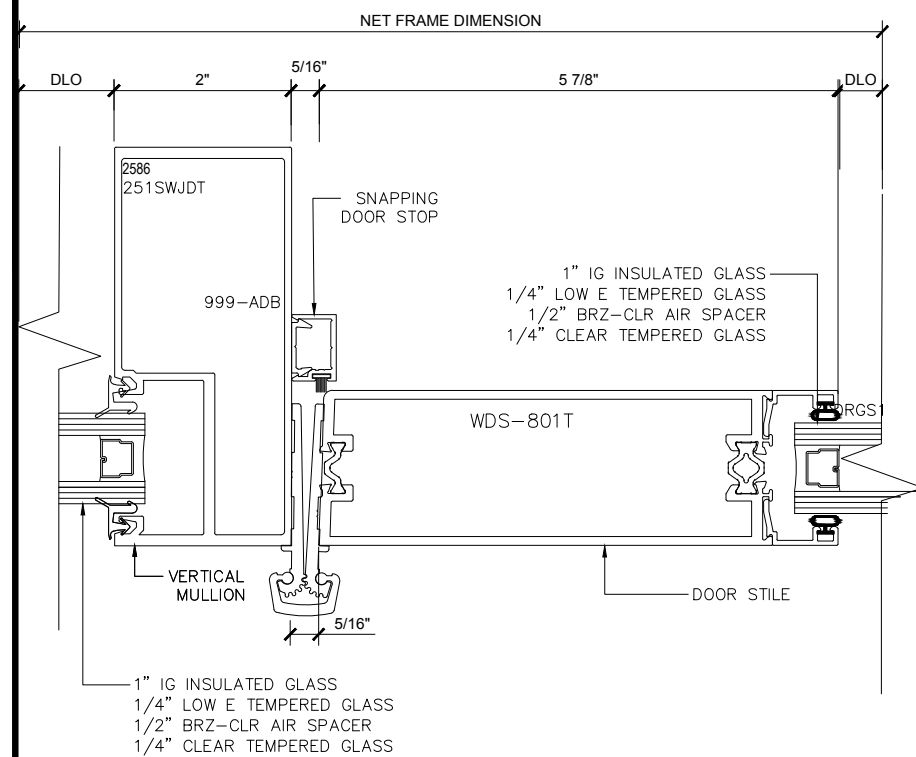

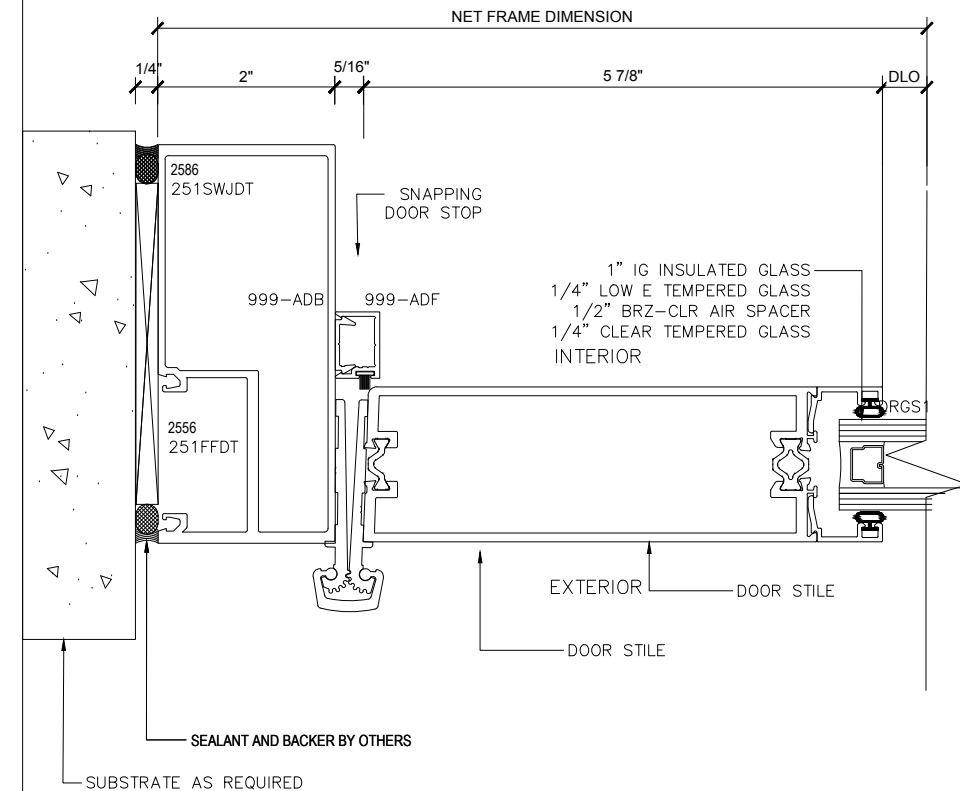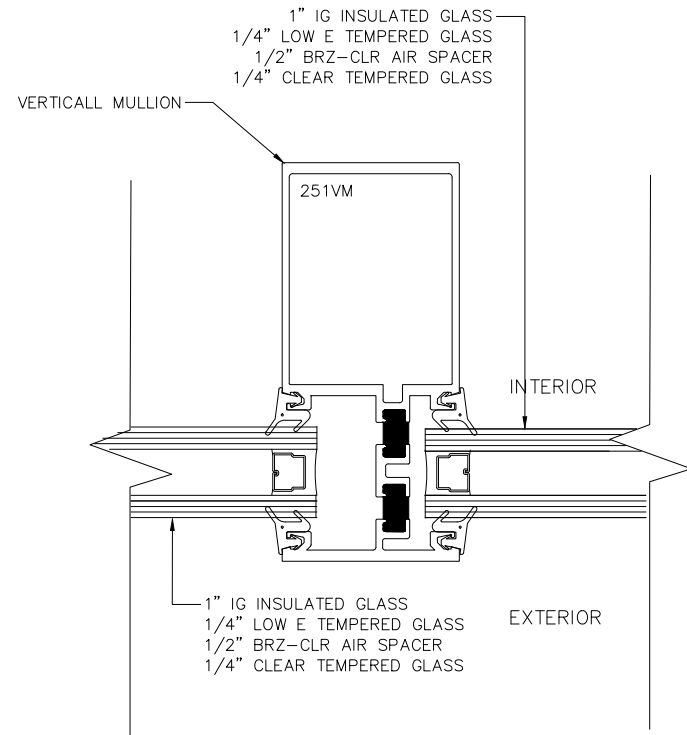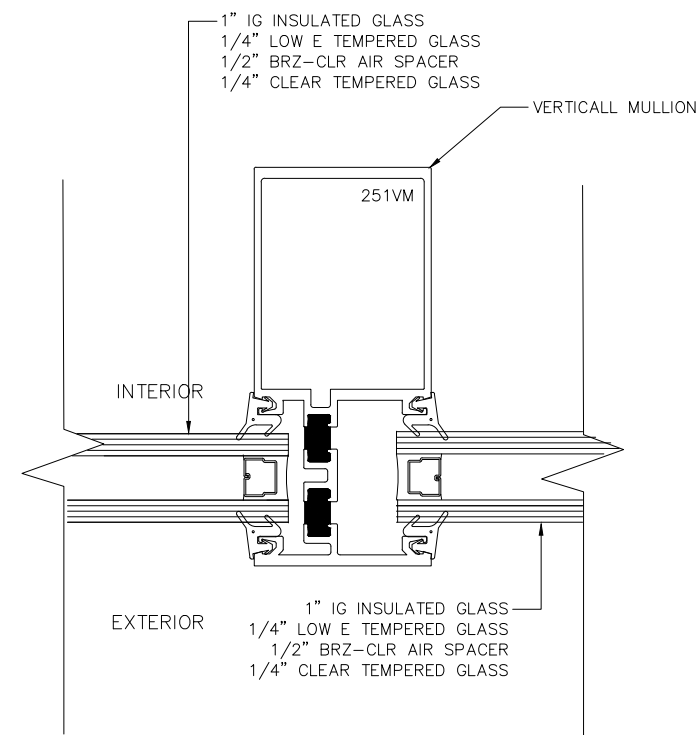

① SIDELITE & TRANSOM (@VYNIL SASH)




ARCH REF: SCALE: 1'-0"=1'-0"

② SIDELITE & TRANSOM (@VYNIL SASH)

ARCH REF: SCALE: 1'-0"=1'-0"

③ JAMB (@PAIR DOORS)

HINGE: GEAR HINGE SCALE: 1'-0"=1'-0"

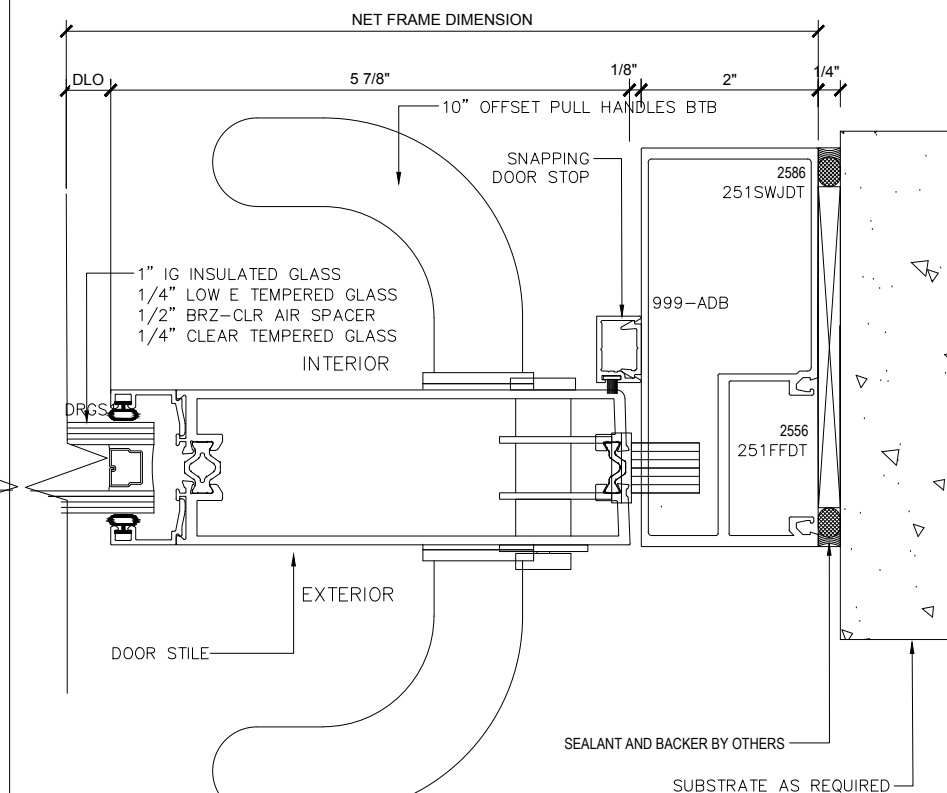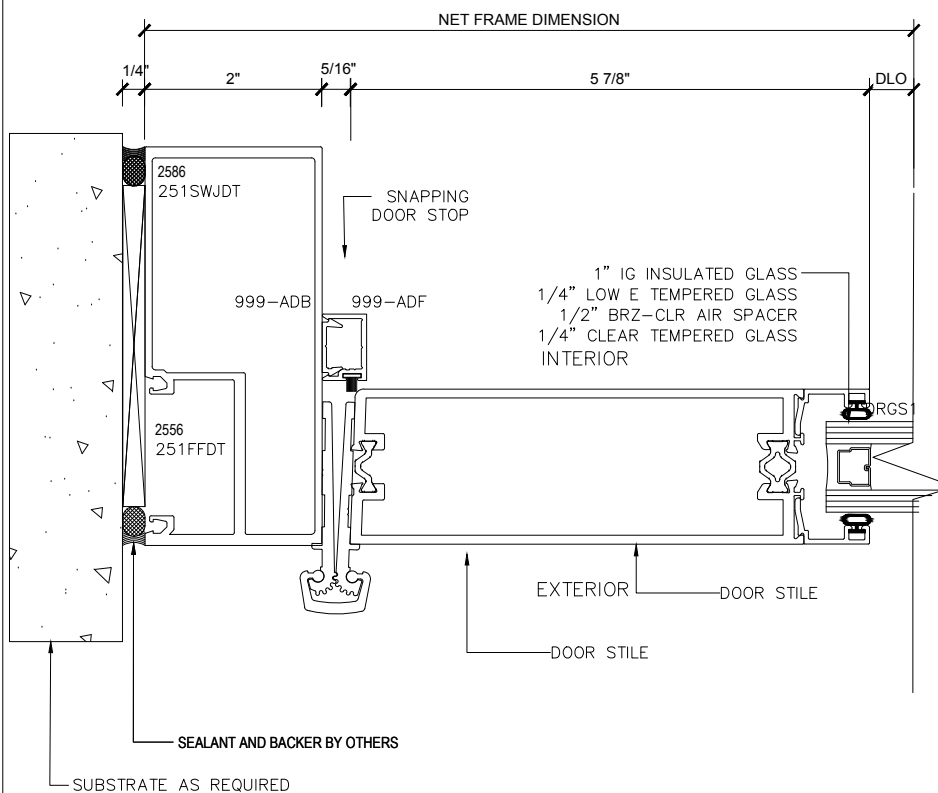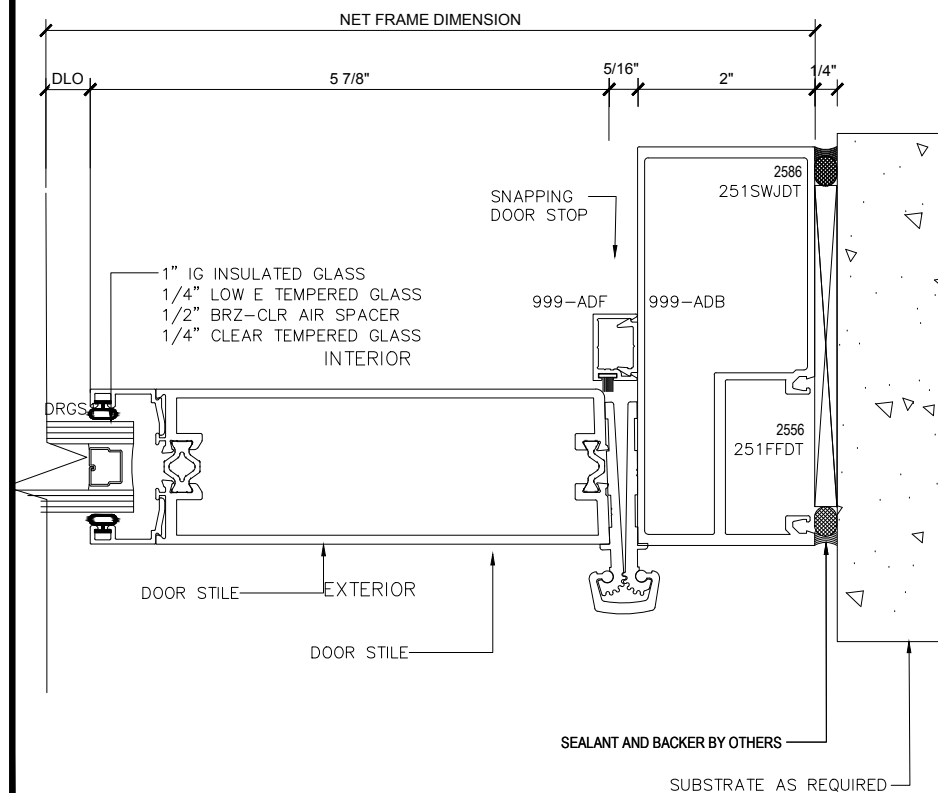

④ JAMB (@ PAIR DOORS)


HINGE: GEAR HINGE SCALE: 1'-0"=1'-0"

⑤ JAMB (@SINGLE DOOR)

HINGE: GEAR HINGE SCALE: 1'-0"=1'-0"

⑥ JAMB (@SINGLE DOOR)

HINGE: GEAR HINGE SCALE: 1'-0"=1'-0"

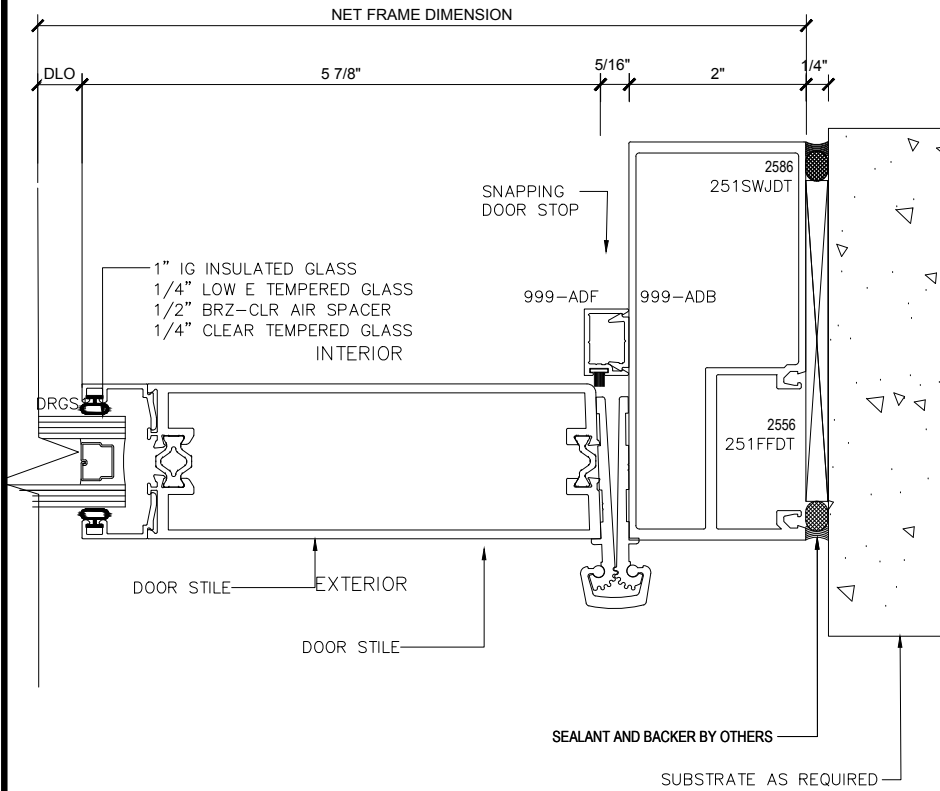

① JAMB (@ SINGLE DOOR)

HINGE: GEAR HINGE SCALE: 1'-0"=1'-0"